



12 | PUMPING STATION AND UNDERGROUND VALVE CHAMBER PLAN

1:50

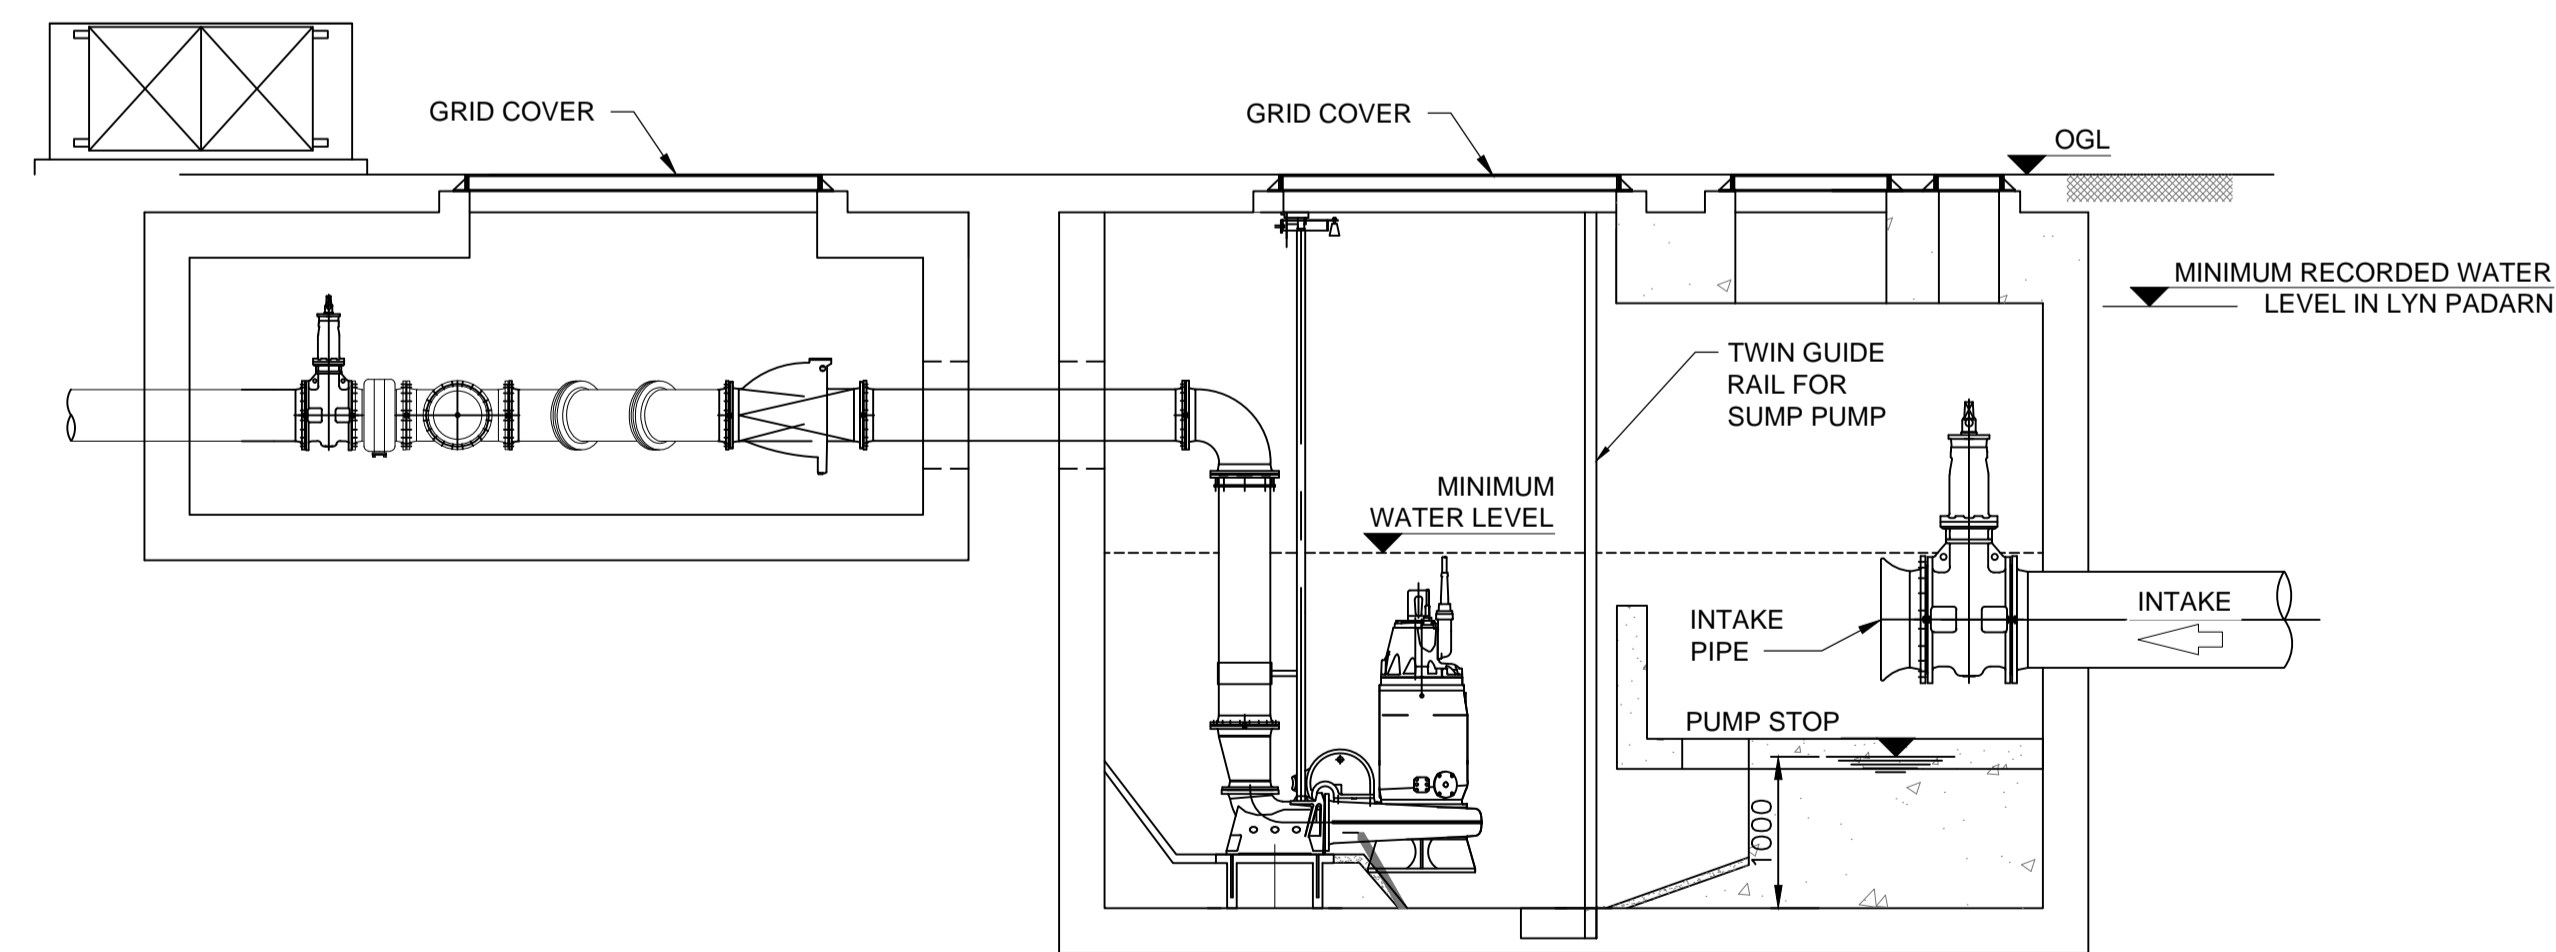

13 | PUMPING STATION AND VALVE CHAMBER SECTION

1:50

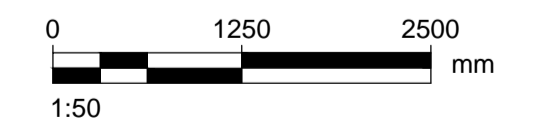

NOTES

1. ALL DIMENSIONS IN METERS UNLESS OTHERWISE NOTED. DO NOT SCALE.
2. ALL LEVELS IN METRES AND REDUCED TO ORDNANCE DATUM UNLESS OTHERWISE NOTED.

Drawn:	JJA	Checked:	AH
Verified:	CA	Approved:	CA
Date:	07.08.15	Scale at A1:	1:50
Drawing Number:	Figure 4.13		A1