


# Glyn Rhonwy Pumped Storage Development Consent Order

## Land Plans – Sheet 1

---



<b>PINS Reference</b>	EN010072	
<b>Document No.</b>	2.03.1	
<b>Regulation</b>	5(2)(i)	
<b>Author</b>	AECOM	
<b>Revision</b>	<b>Date</b>	<b>Description</b>
0	October 2015	Submission Version

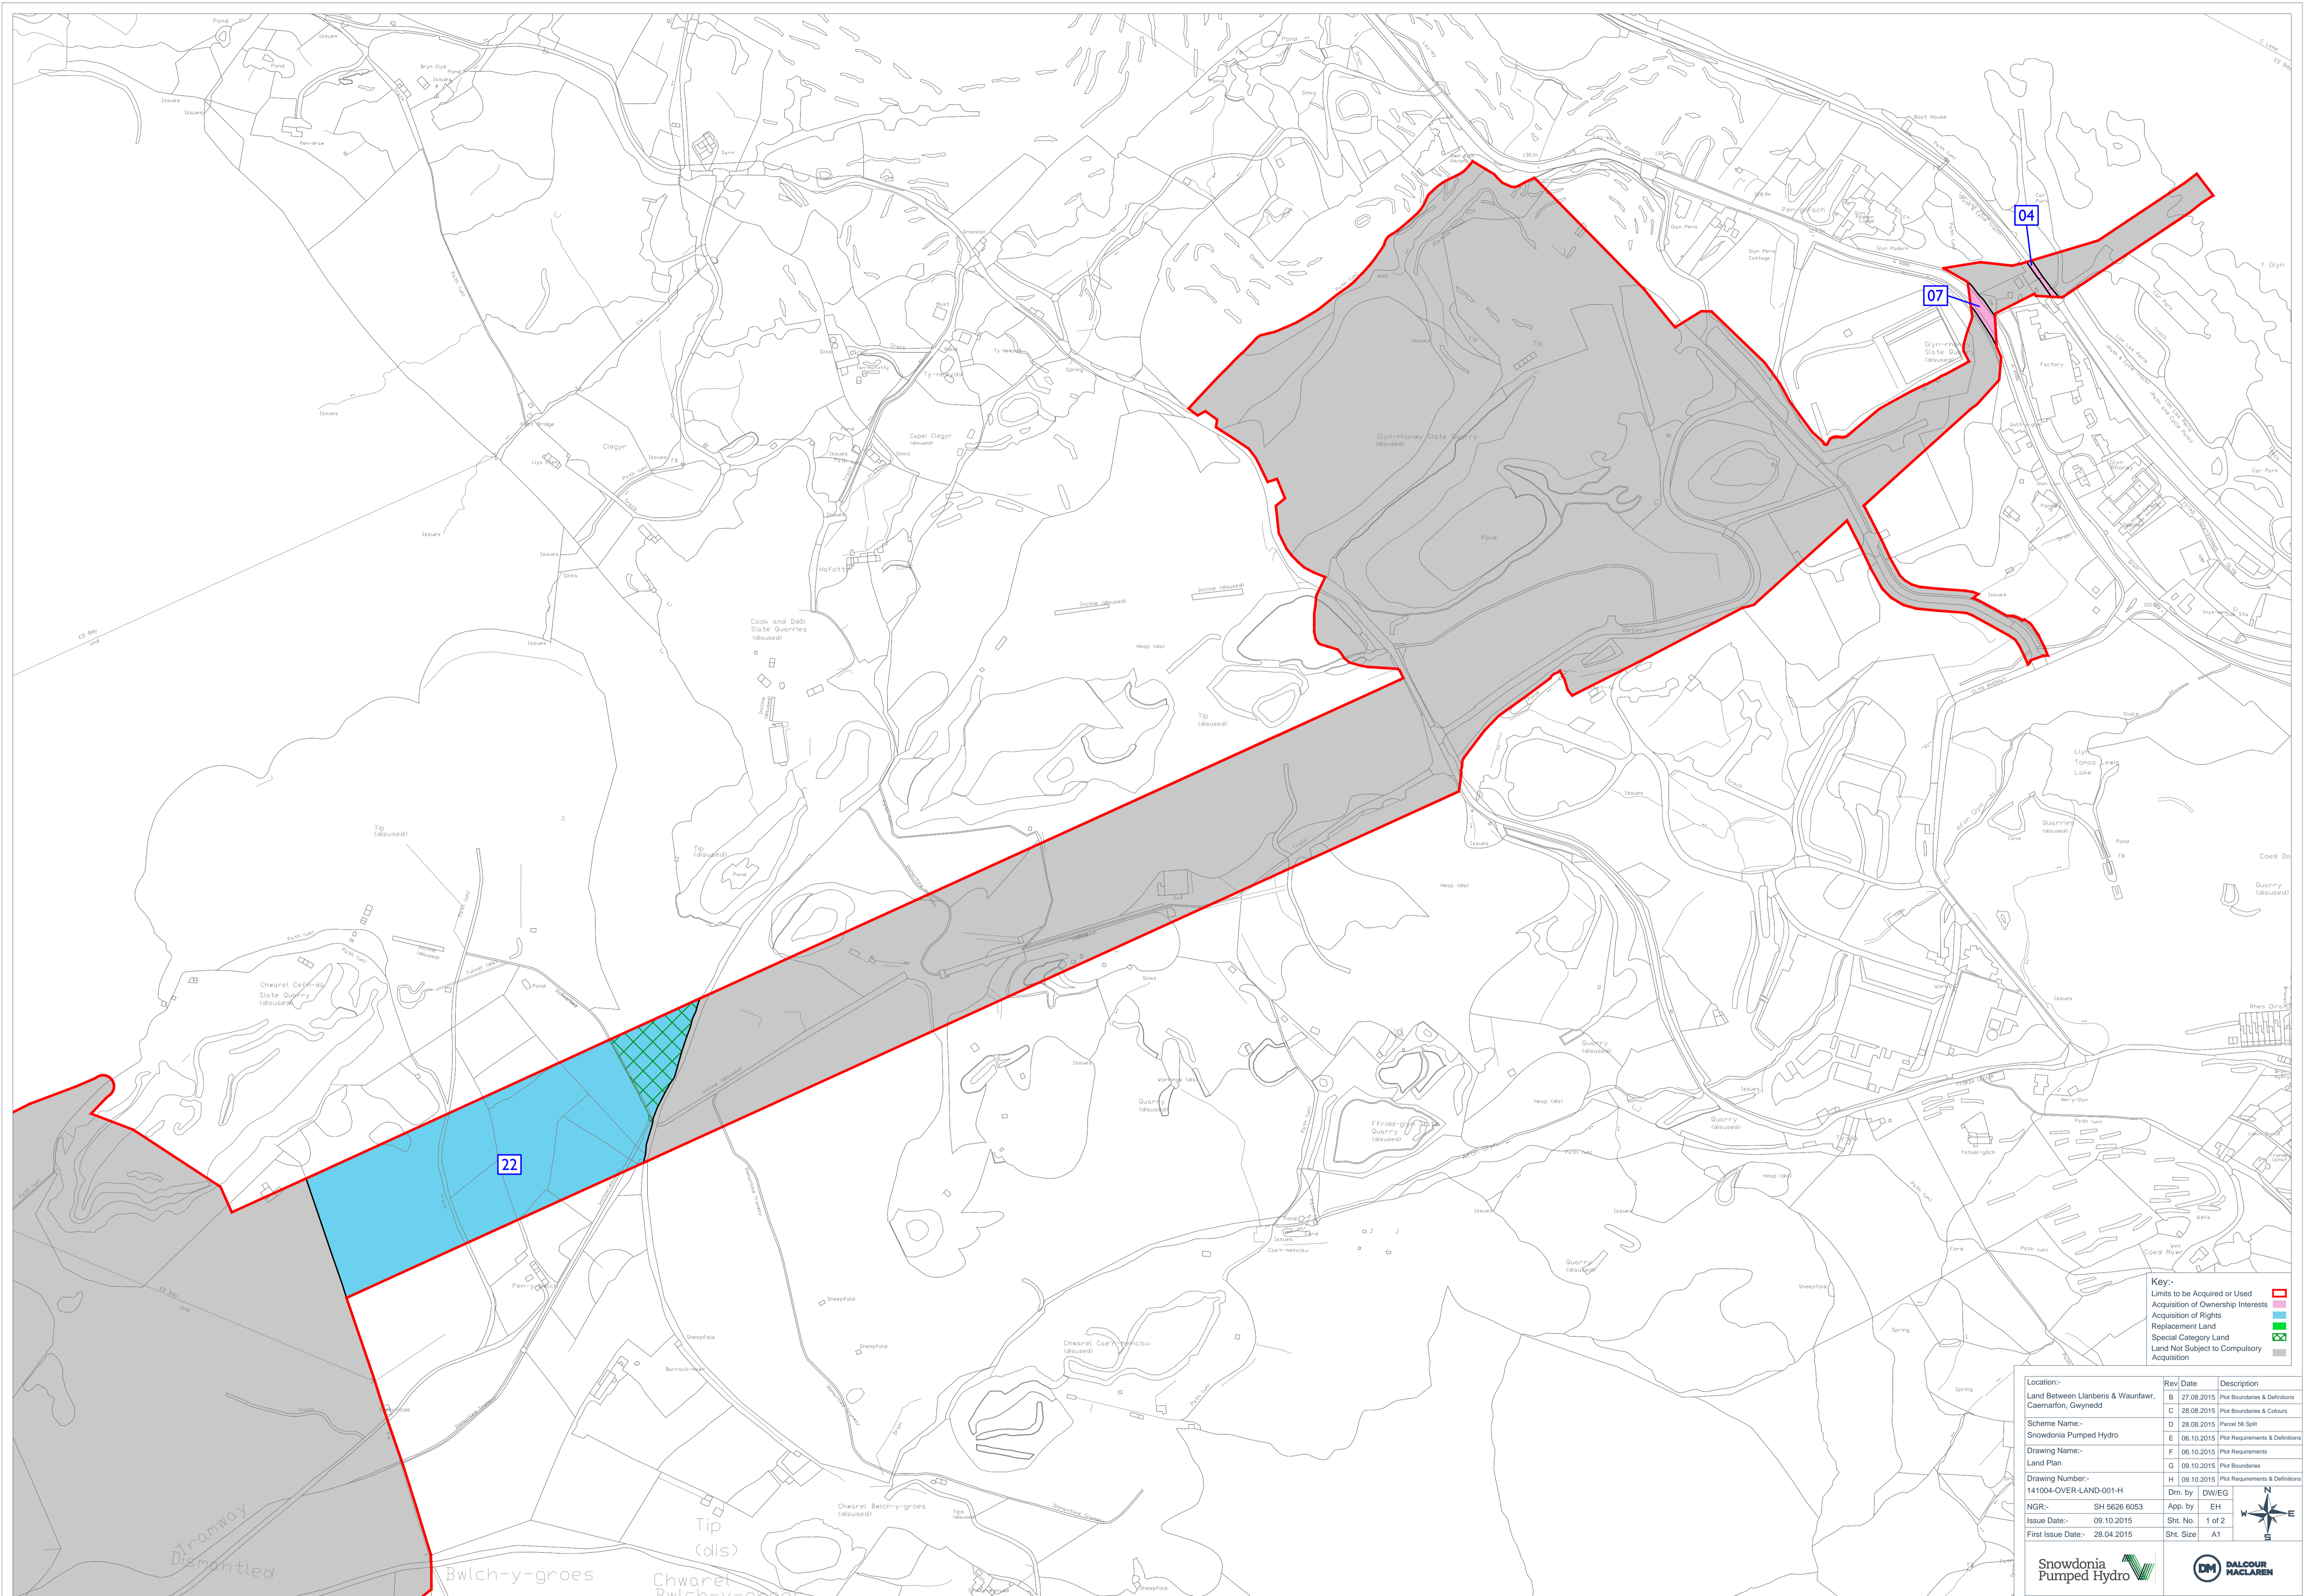

- Key-**
- Limits to be Acquired or Used
  - Acquisition of Ownership Interests
  - Acquisition of Rights
  - Replacement Land
  - Special Category Land
  - Land Not Subject to Compulsory Acquisition

Location-	Rev	Date	Description
Land Between Llanberis & Waunfawr, Caernarfon, Gwynedd	B	27.08.2015	Plot Boundaries & Definitions
	C	28.08.2015	Plot Boundaries & Colours
	D	28.08.2015	Parcel 56 Split
Scheme Name-			Snowdonia Pumped Hydro
Drawing Name-	E	06.10.2015	Plot Requirements & Definitions
	F	06.10.2015	Plot Requirements
Drawing Number-	G	09.10.2015	Plot Boundaries
	H	09.10.2015	Plot Requirements & Definitions
141004-OVER-LAND-001-H	Dm. by	DWIEG	
NGR-	SH 5626 6053	App. by	EH
Issue Date-	09.10.2015	Sht. No.	1 of 2
First Issue Date-	28.04.2015	Sht. Size	A1

