


Glyn Rhonwy Pumped Storage Development Consent Order

Land Plans – Sheet 2



PINS Reference	EN010072	
Document No.	2.03.2	
Regulation	5(2)(i)	
Author	AECOM	
Revision	Date	Description
0	October 2015	Submission Version

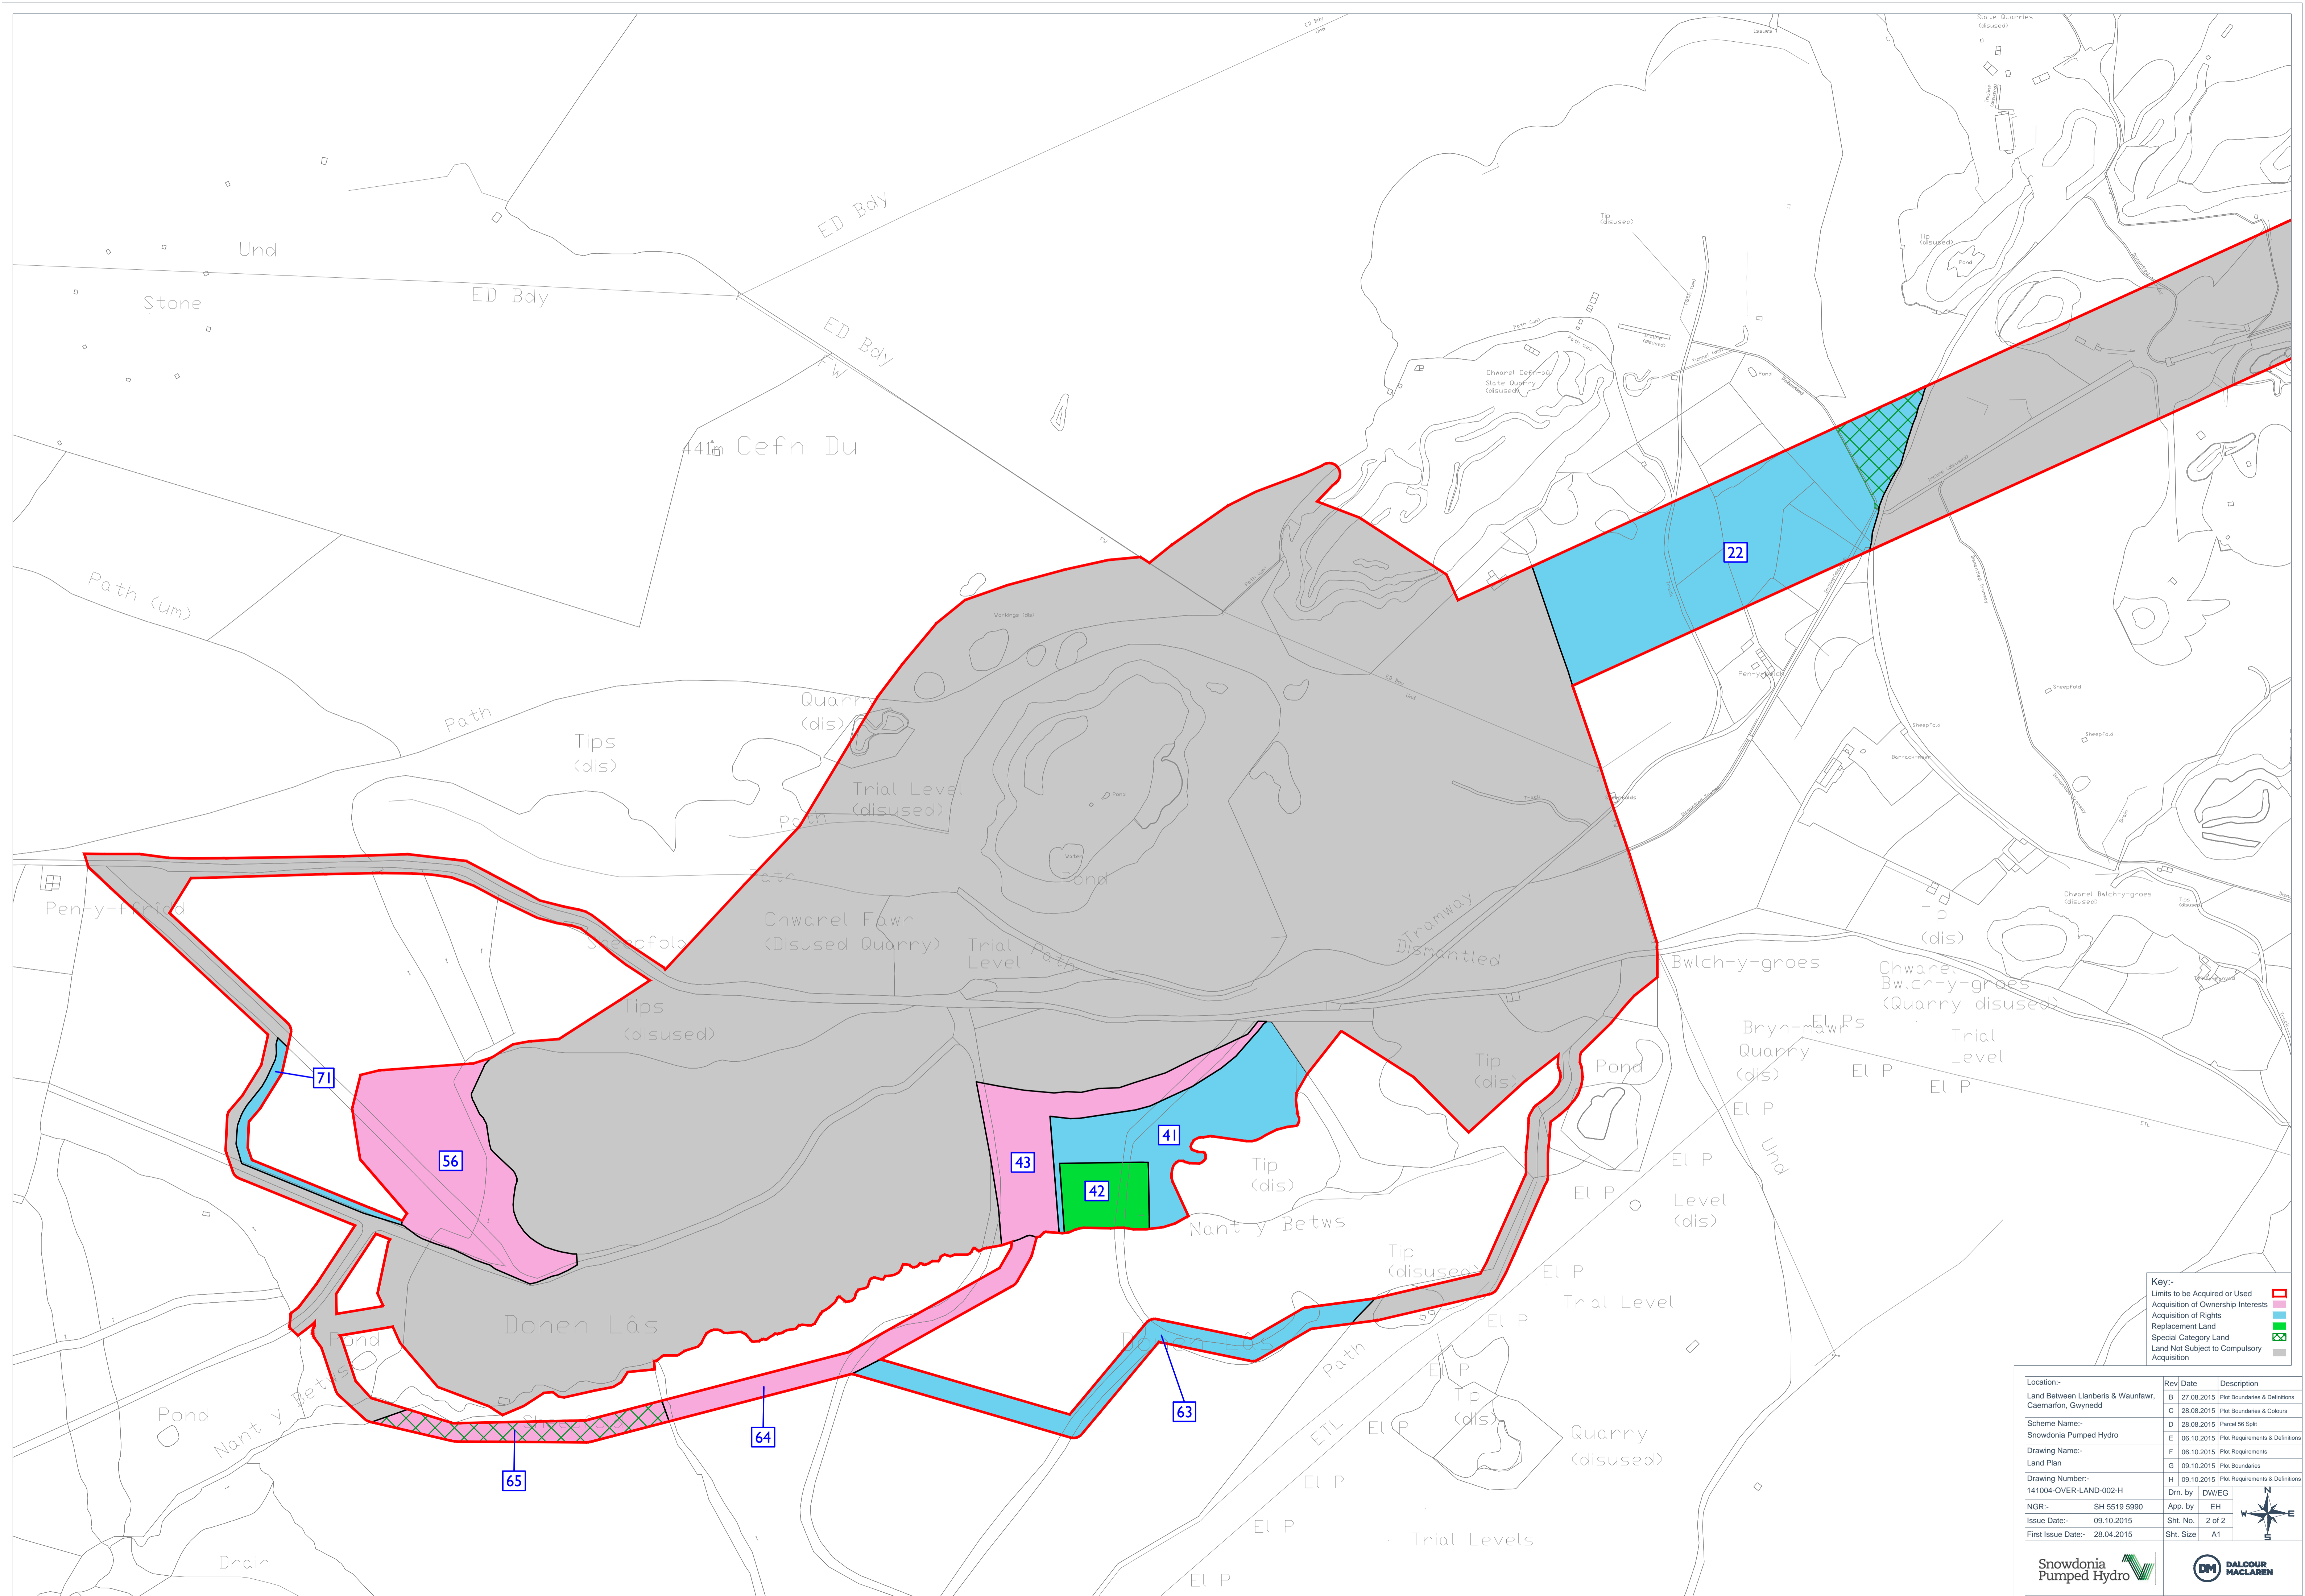


Key-

- Limits to be Acquired or Used ▭
- Acquisition of Ownership Interests ▭
- Acquisition of Rights ▭
- Replacement Land ▭
- Special Category Land ▭
- Land Not Subject to Compulsory Acquisition ▭

Rev	Date	Description
B	27.08.2015	Plot Boundaries & Definitions
C	28.08.2015	Plot Boundaries & Colours
D	28.08.2015	Parcel 56 Split
E	06.10.2015	Plot Requirements & Definitions
F	06.10.2015	Plot Requirements
G	09.10.2015	Plot Boundaries
H	09.10.2015	Plot Requirements & Definitions

Location:-	Land Between Llanberis & Waunfawr, Caernarfon, Gwynedd
Scheme Name:-	Snowdonia Pumped Hydro
Drawing Name:-	Land Plan
Drawing Number:-	141004-OVER-LAND-002-H
NGR:-	SH 5519 5990
Issue Date:-	09.10.2015
First Issue Date:-	28.04.2015
Dm. by	DWIEG
App. by	EH
Sht. No.	2 of 2
Sht. Size	A1

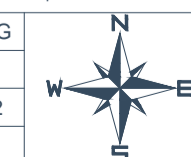

Snowdonia Pumped Hydro

DALCOUR MACLAREN