


Glyn Rhonwy Pumped Storage Development Consent Order

Indicative Site Layout Plan Sheet 1



PINS Reference	EN010072	
Document No.	2.05.1	
Regulation	5(2)(o)	
Author	AECOM	
Revision	Date	Description
0	October 2015	Submission Version

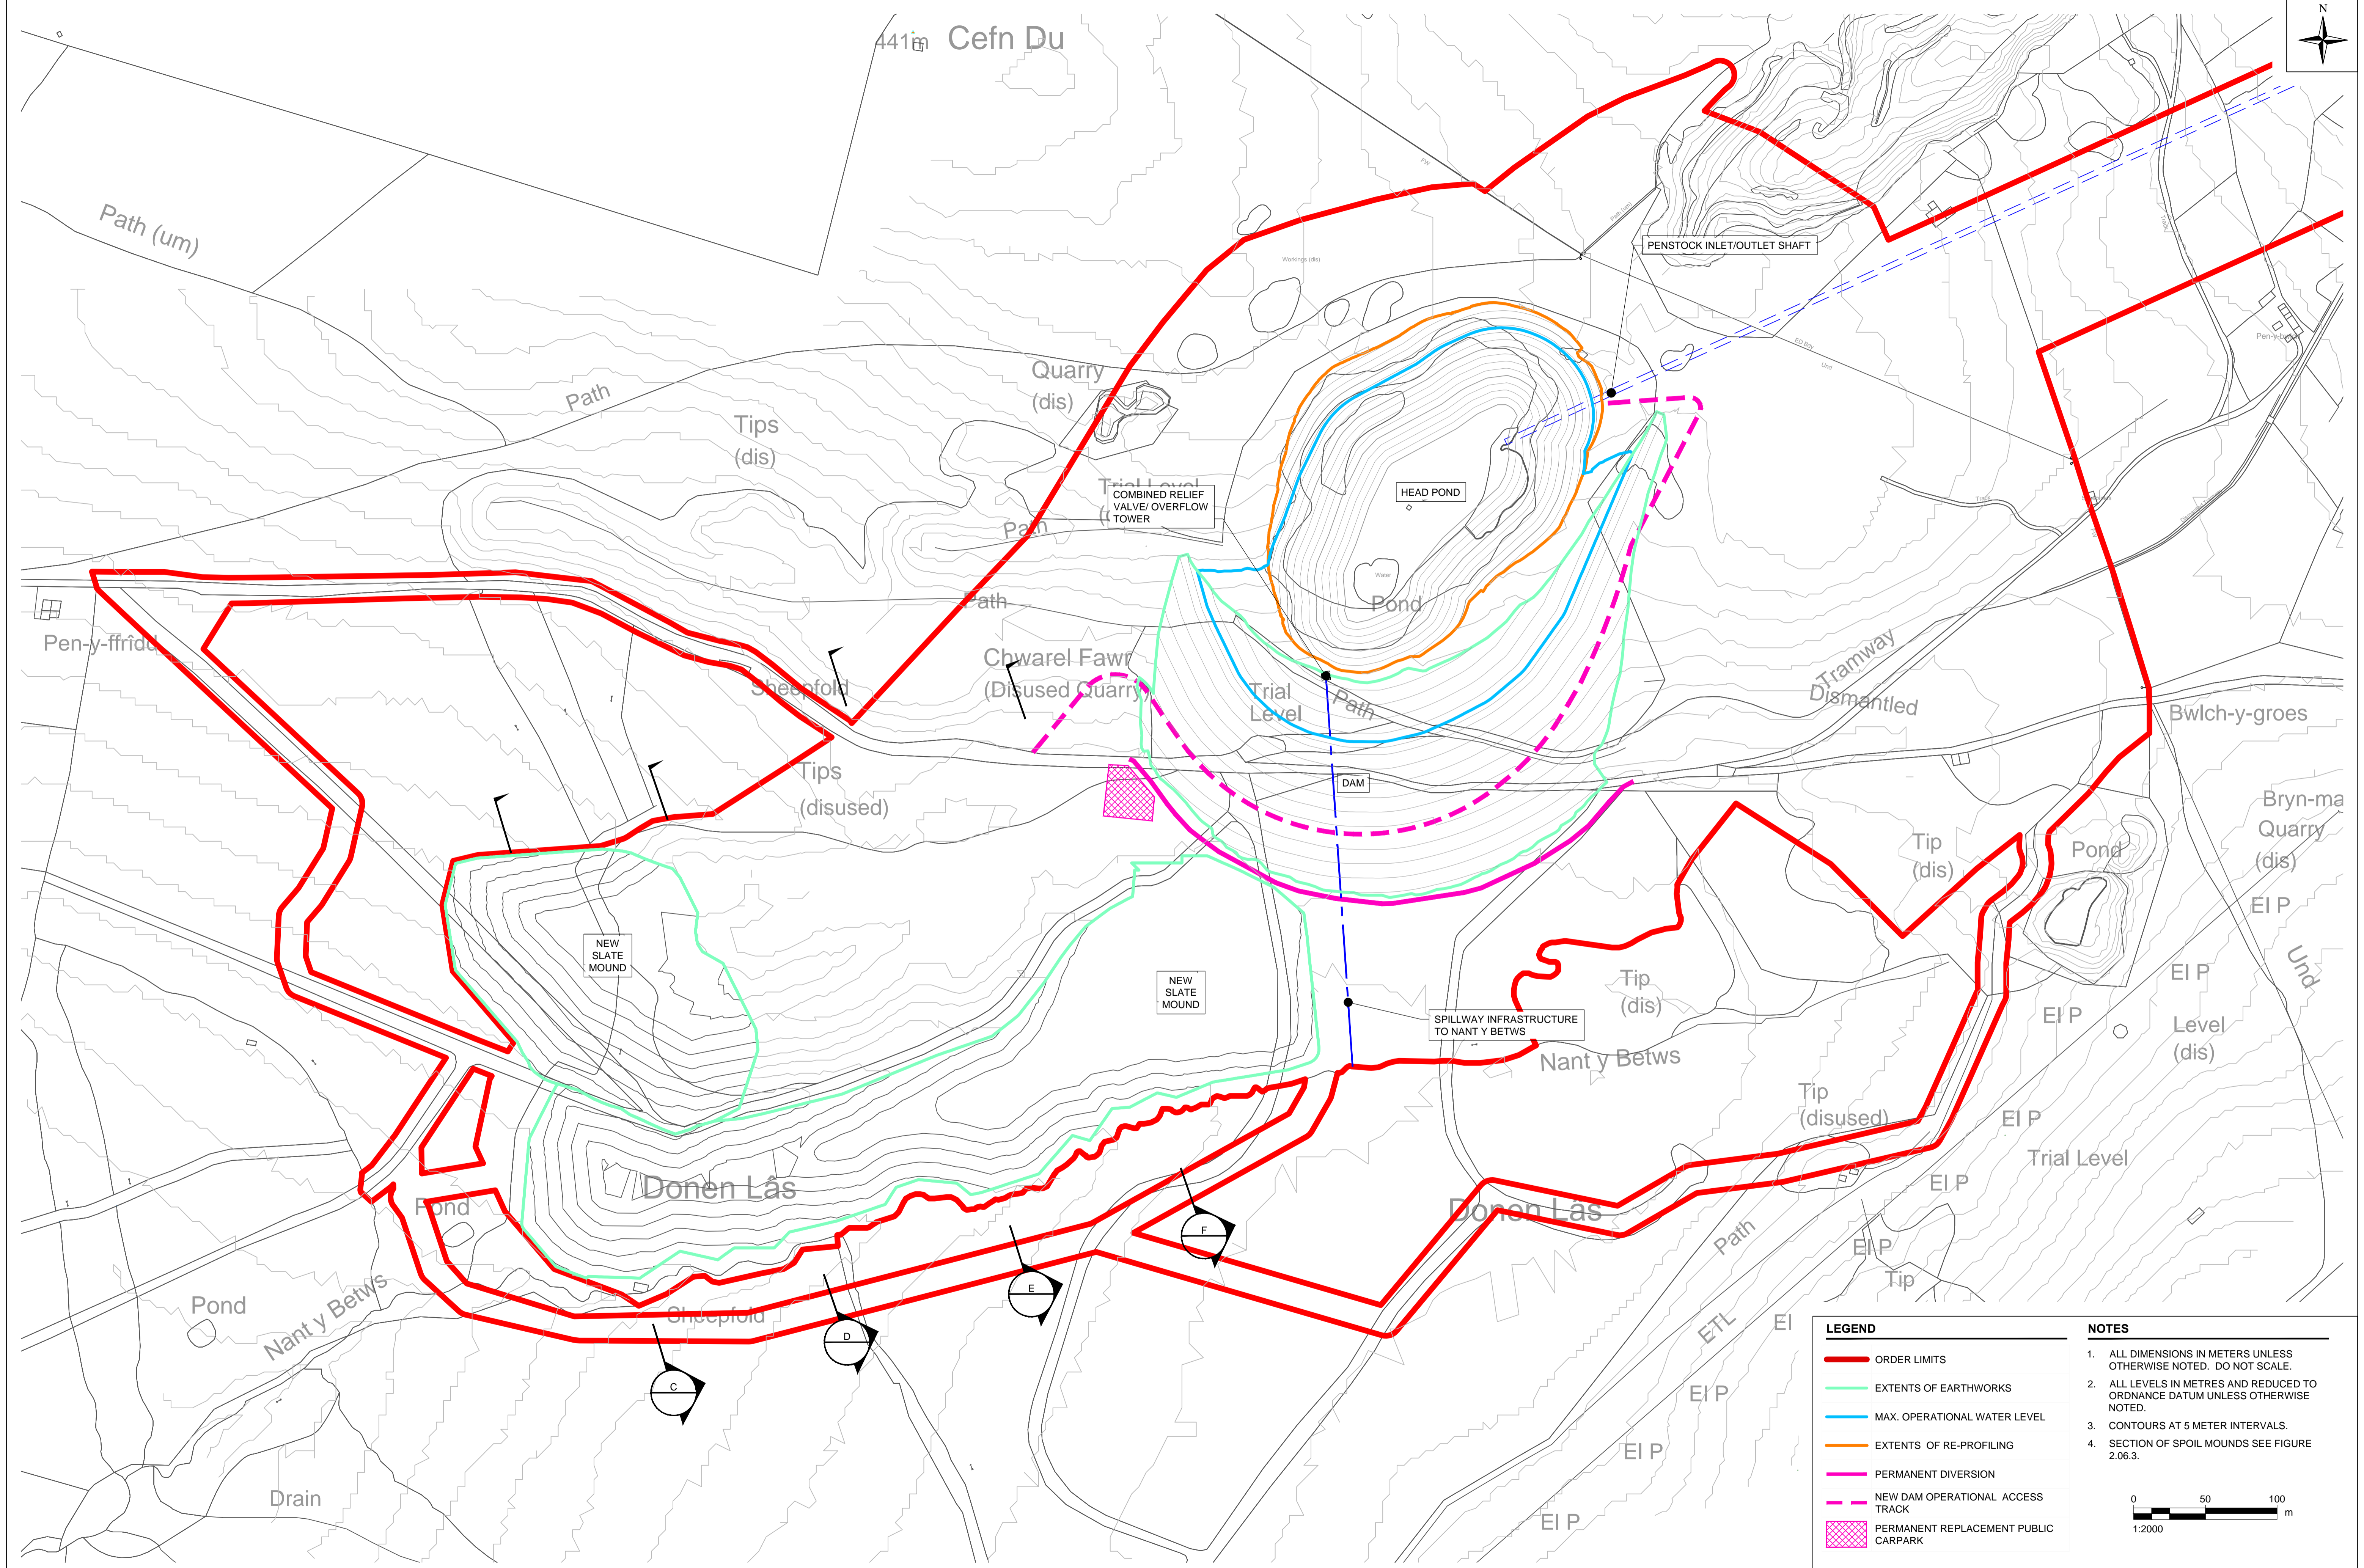

LEGEND

- ORDER LIMITS
- EXTENTS OF EARTHWORKS
- MAX. OPERATIONAL WATER LEVEL
- EXTENTS OF RE-PROFILING
- PERMANENT DIVERSION
- - - NEW DAM OPERATIONAL ACCESS TRACK
- PERMANENT REPLACEMENT PUBLIC CARPARK

NOTES

1. ALL DIMENSIONS IN METERS UNLESS OTHERWISE NOTED. DO NOT SCALE.
2. ALL LEVELS IN METRES AND REDUCED TO ORDNANCE DATUM UNLESS OTHERWISE NOTED.
3. CONTOURS AT 5 METER INTERVALS.
4. SECTION OF SPOIL MOUNDS SEE FIGURE 2.06.3.

0 50 100 m
1:2000