

## Glyn Rhonwy Pumped Storage Development Consent Order


### Indicative Site Layout Plan Sheet 2

---



<b>PINS Reference</b>	EN010072	
<b>Document No.</b>	2.05.2	
<b>Regulation</b>	5(2)(o)	
<b>Author</b>	AECOM	
<b>Revision</b>	<b>Date</b>	<b>Description</b>
0	October 2015	Submission Version



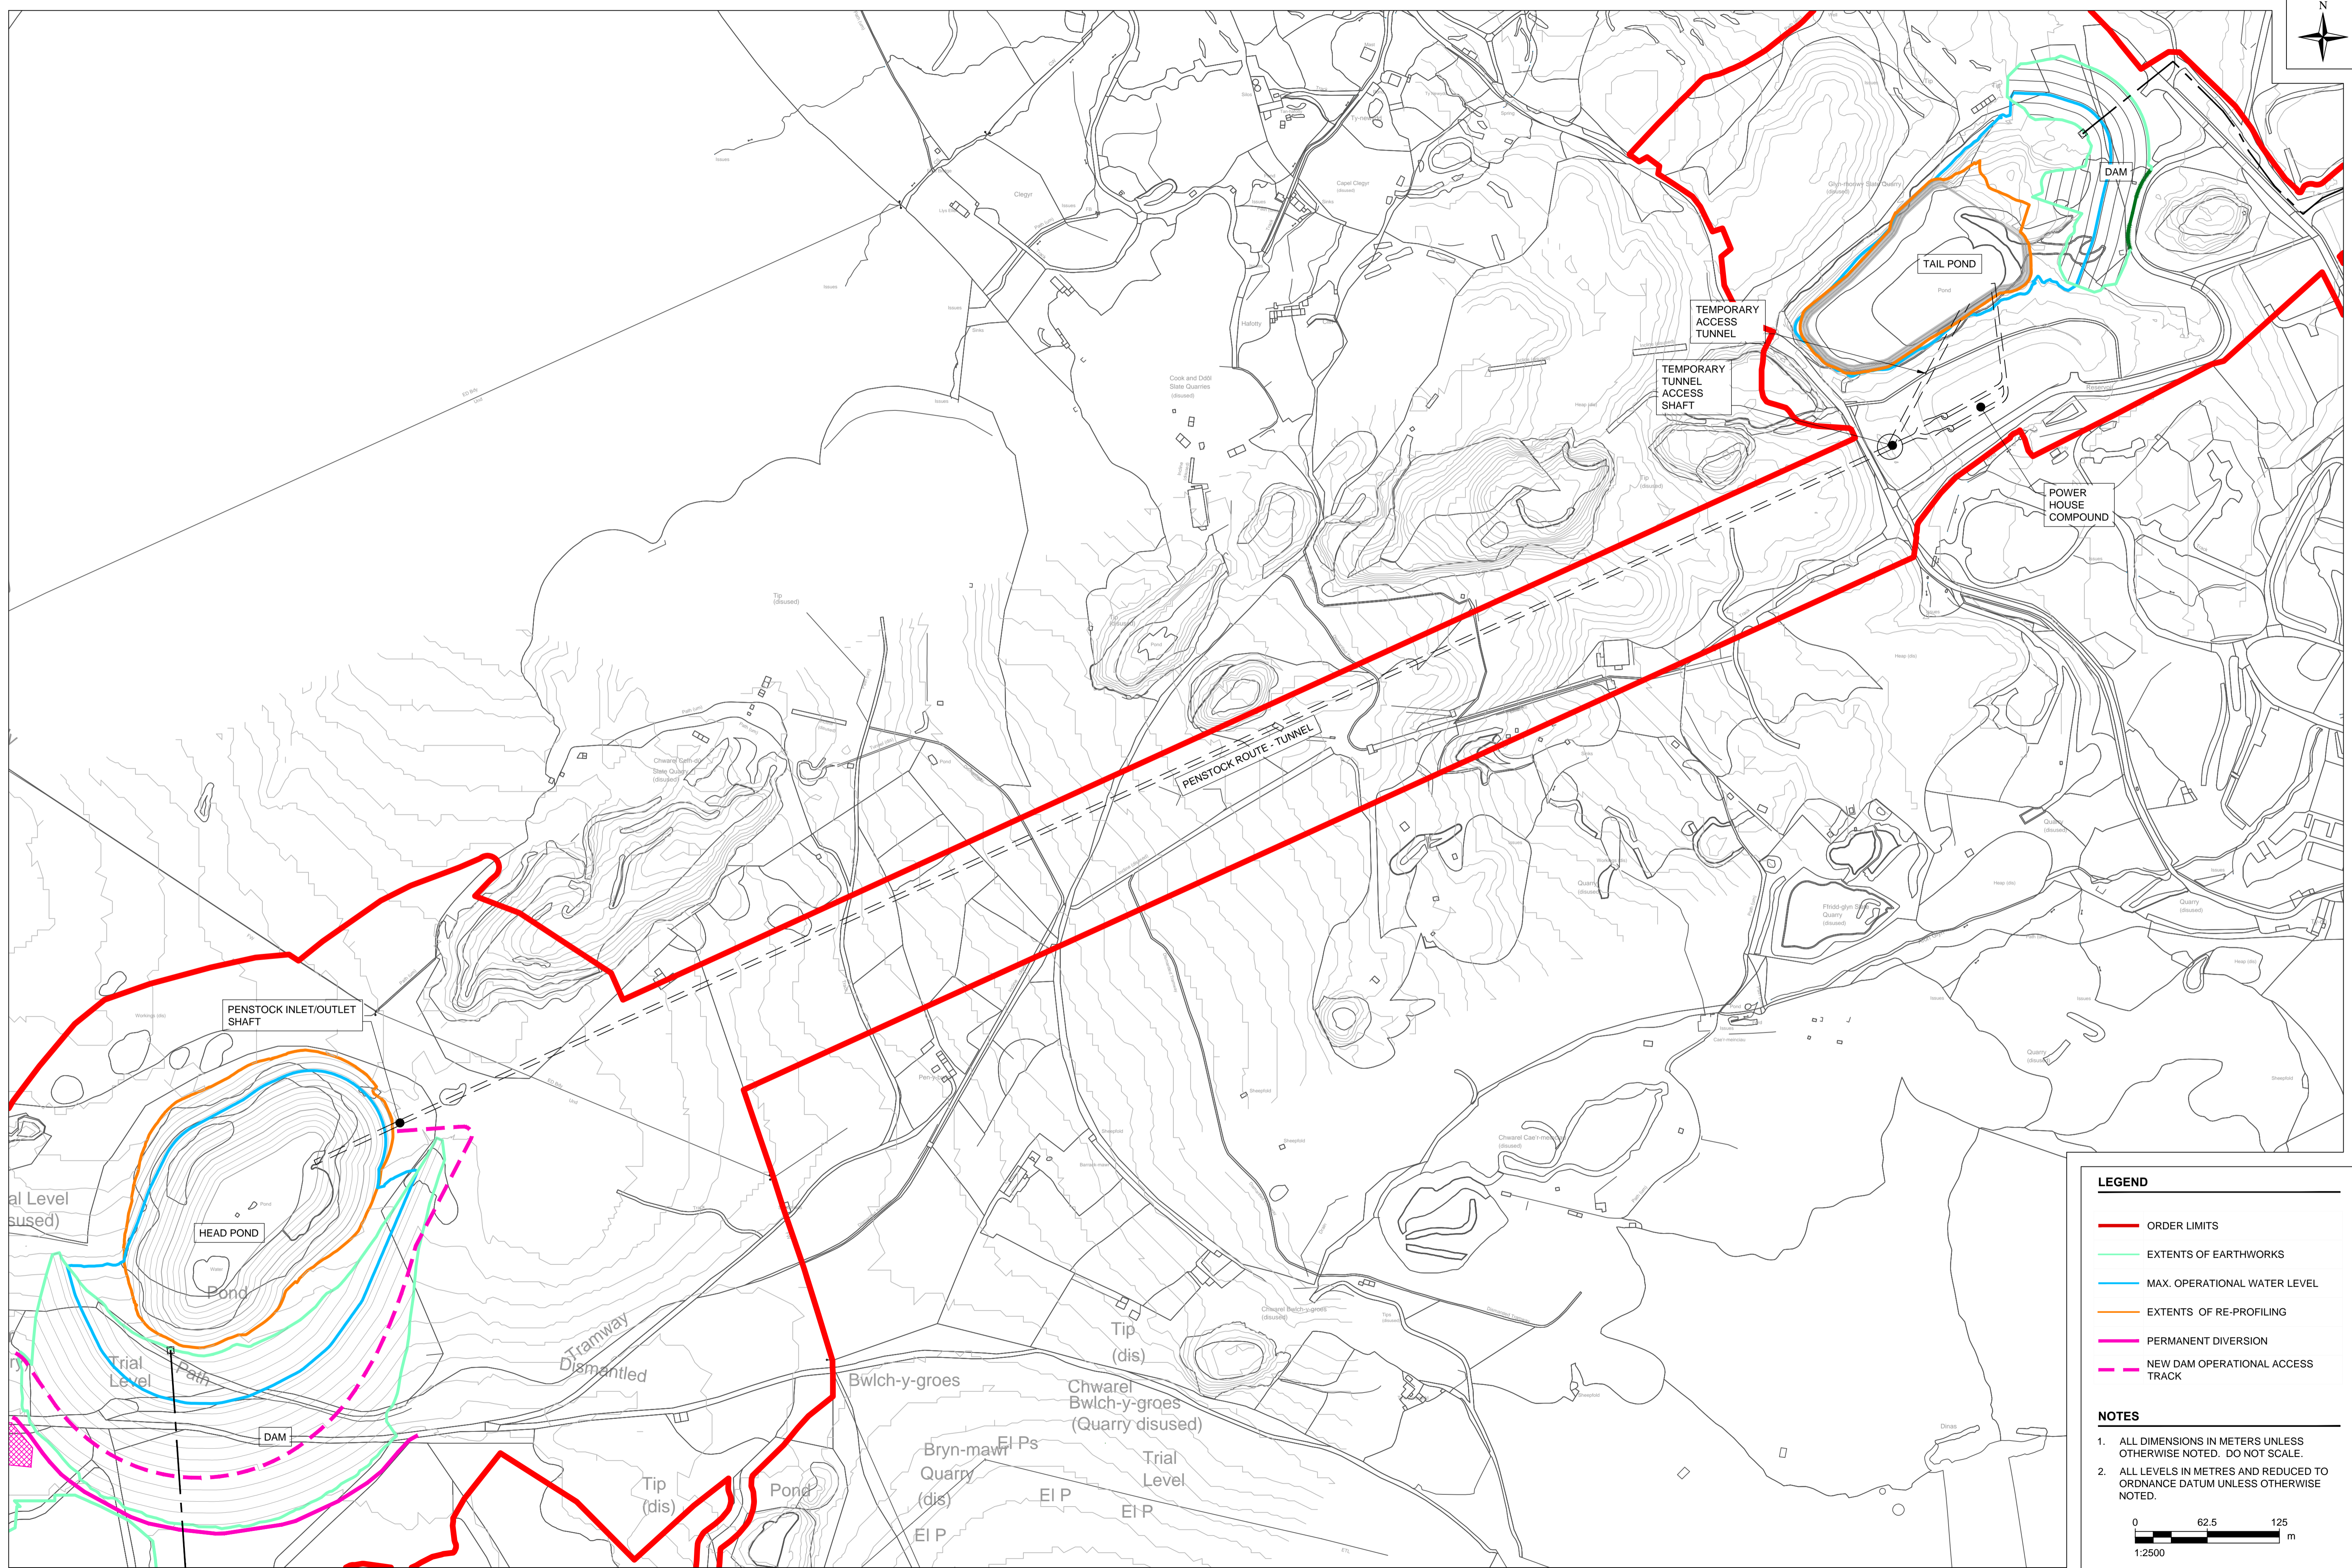

**LEGEND**

- ORDER LIMITS
- EXTENTS OF EARTHWORKS
- MAX. OPERATIONAL WATER LEVEL
- EXTENTS OF RE-PROFILING
- PERMANENT DIVERSION
- - - NEW DAM OPERATIONAL ACCESS TRACK

**NOTES**

1. ALL DIMENSIONS IN METRES UNLESS OTHERWISE NOTED. DO NOT SCALE.
2. ALL LEVELS IN METRES AND REDUCED TO ORDNANCE DATUM UNLESS OTHERWISE NOTED.

