


Glyn Rhonwy Pumped Storage Development Consent Order

Indicative Site Layout Plan Sheet 3

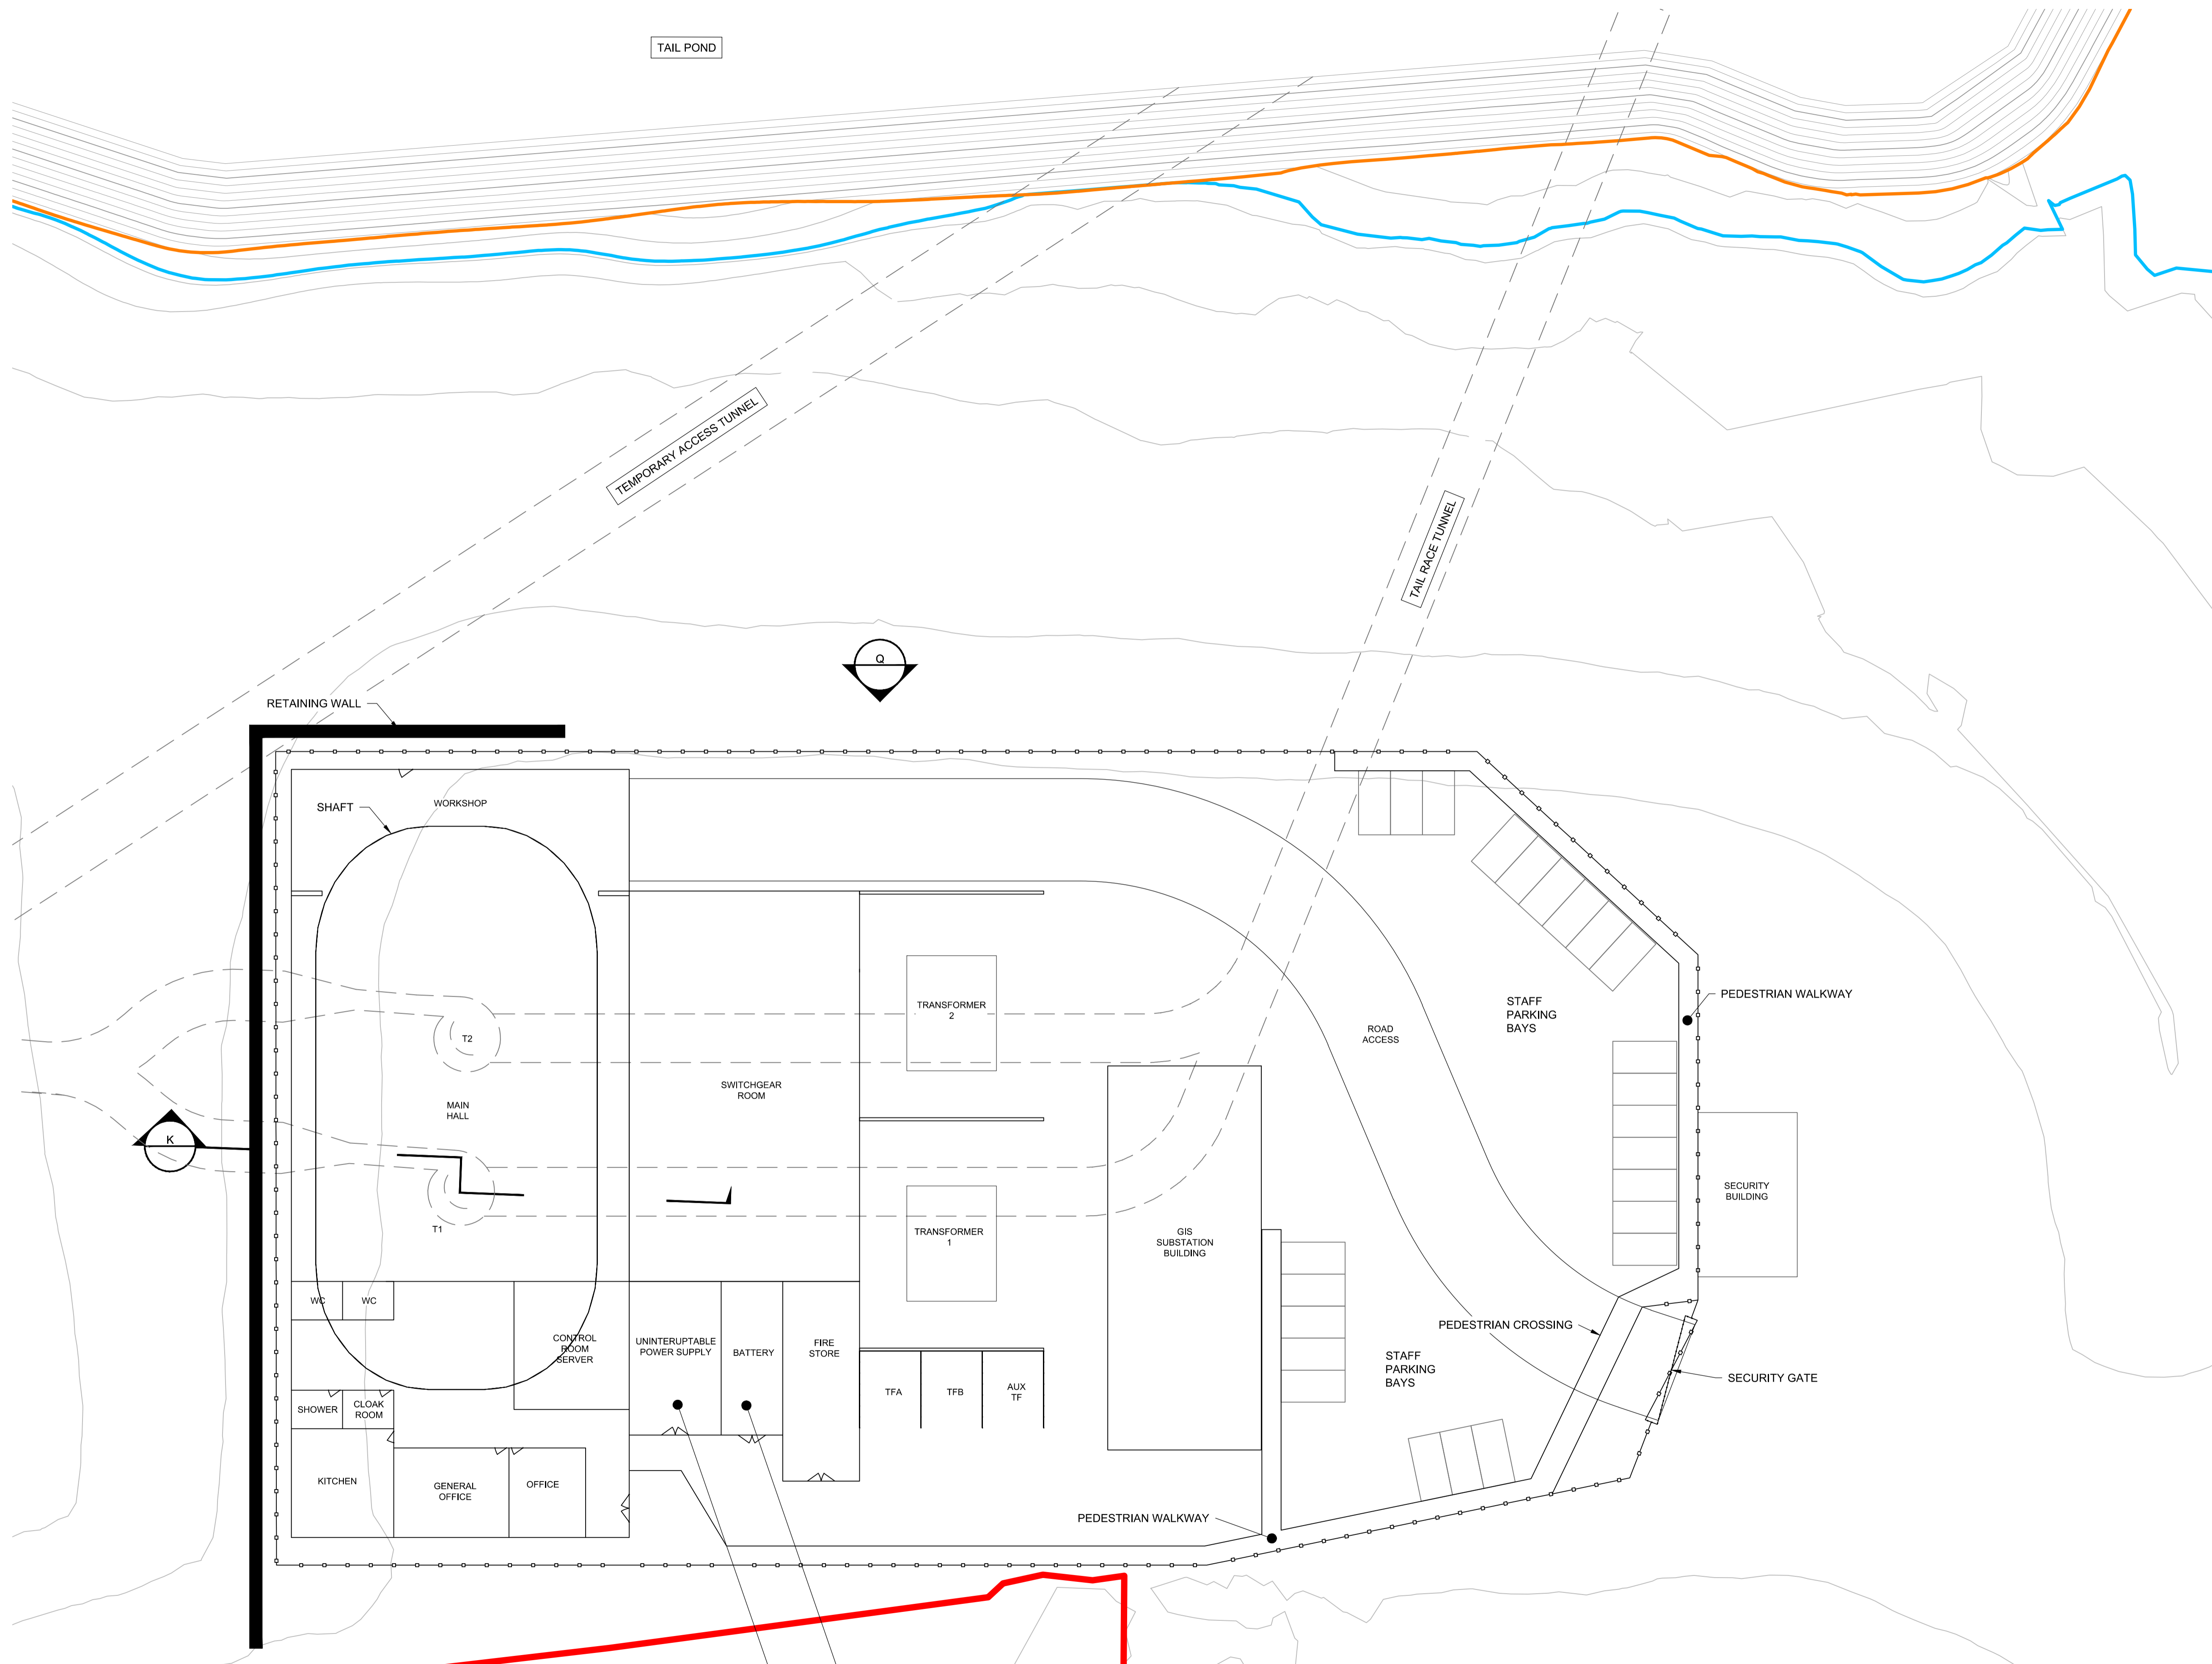

PINS Reference	EN010072	
Document No.	2.05.3	
Regulation	5(2)(o)	
Author	AECOM	
Revision	Date	Description
0	October 2015	Submission Version



LEGEND

- ORDER LIMITS
- EXTENTS OF EARTHWORKS
- MAX. OPERATIONAL WATER LEVEL
- EXTENTS OF RE-PROFILING
- TFA UNIT STARTUP TRANSFORMER A
- TFB UNIT STARTUP TRANSFORMER B
- AUX TF AUXILIARY TRANSFORMER

NOTES

1. ALL DIMENSIONS IN METERS UNLESS OTHERWISE NOTED. DO NOT SCALE.
2. ALL LEVELS IN METERS AND REDUCED TO ORDNANCE DATUM UNLESS OTHERWISE NOTED.
3. CONTOURS AT 5 METER INTERVALS.
4. ALL BUILDINGS DETAILS ARE INDICATIVE AND SUBJECT TO ARCHITECTURAL DETAILED DESIGN AND APPROVAL VIA DCO REQUIREMENTS
5. GIS SUBSTATION BUILDING DESIGN IS SUBJECT TO APPROVAL BY SP MANWEB

