


Glyn Rhonwy Pumped Storage Development Consent Order

Indicative Site Layout Plan Sheet 4



PINS Reference	EN010072	
Document No.	2.05.4	
Regulation	5(2)(o)	
Author	AECOM	
Revision	Date	Description
0	October 2015	Submission Version

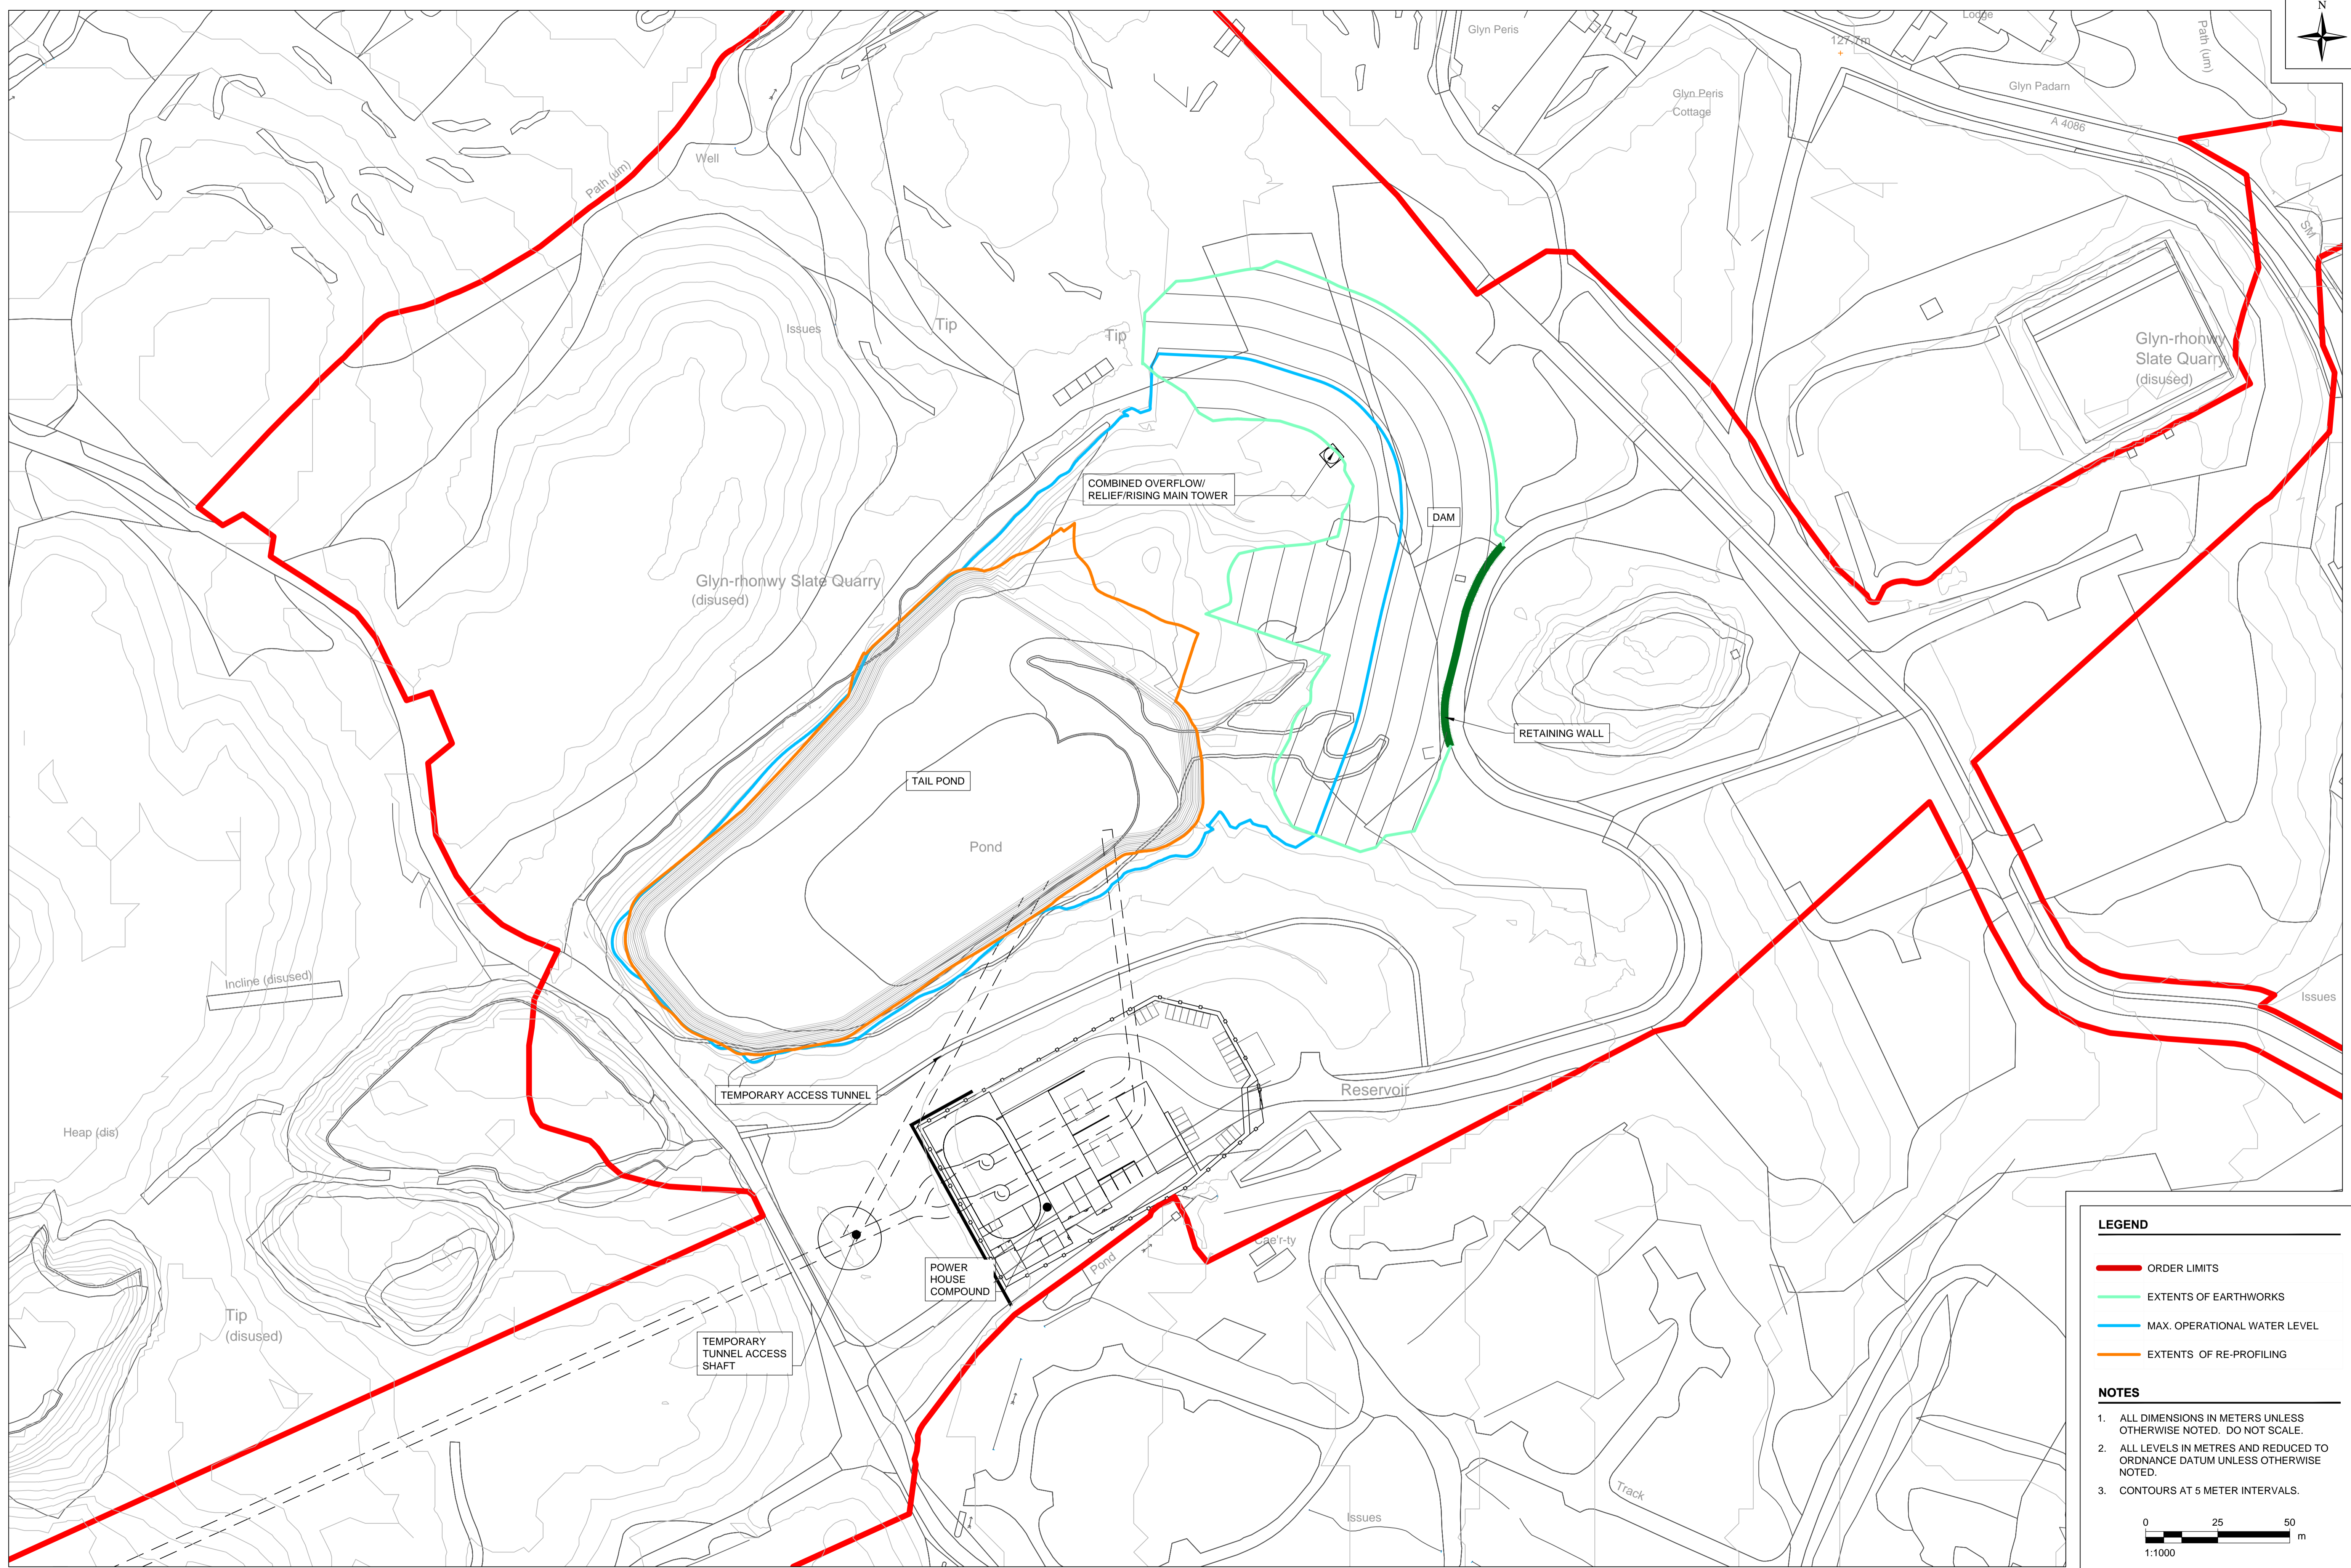

LEGEND

- ORDER LIMITS
- EXTENTS OF EARTHWORKS
- MAX. OPERATIONAL WATER LEVEL
- EXTENTS OF RE-PROFILING

NOTES

1. ALL DIMENSIONS IN METERS UNLESS OTHERWISE NOTED. DO NOT SCALE.
2. ALL LEVELS IN METRES AND REDUCED TO ORDNANCE DATUM UNLESS OTHERWISE NOTED.
3. CONTOURS AT 5 METER INTERVALS.

1:1000