


## Glyn Rhonwy Pumped Storage Development Consent Order

Indicative Elevations & Section – Q1 Dam, Extent of Evacuation and Reservoir


---



<b>PINS Reference</b>	EN010072	
<b>Document No.</b>	2.06.1	
<b>Regulation</b>	5(2)(o)	
<b>Author</b>	AECOM	
<b>Revision</b>	<b>Date</b>	<b>Description</b>
0	October 2015	Submission Version

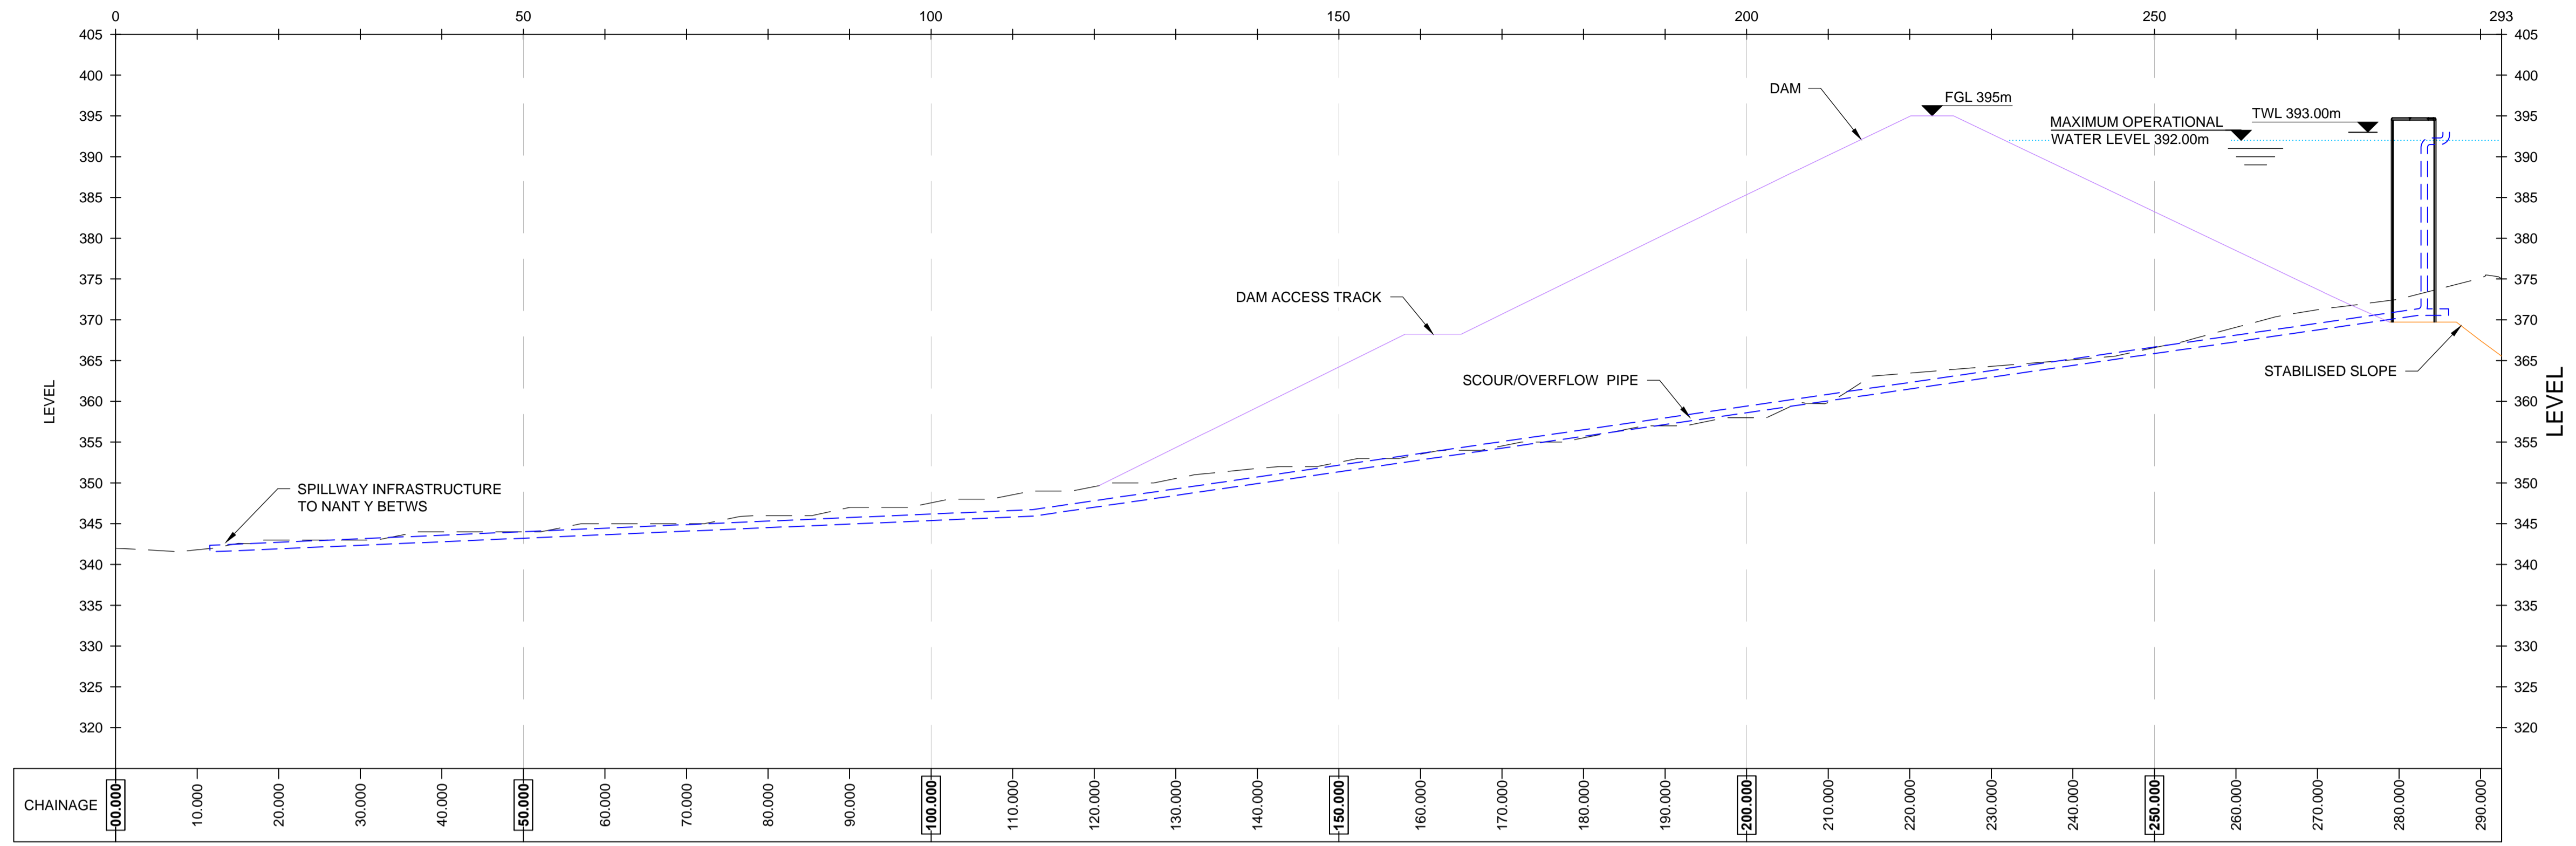

**A | Q1 DAM SECTION**  
1:500

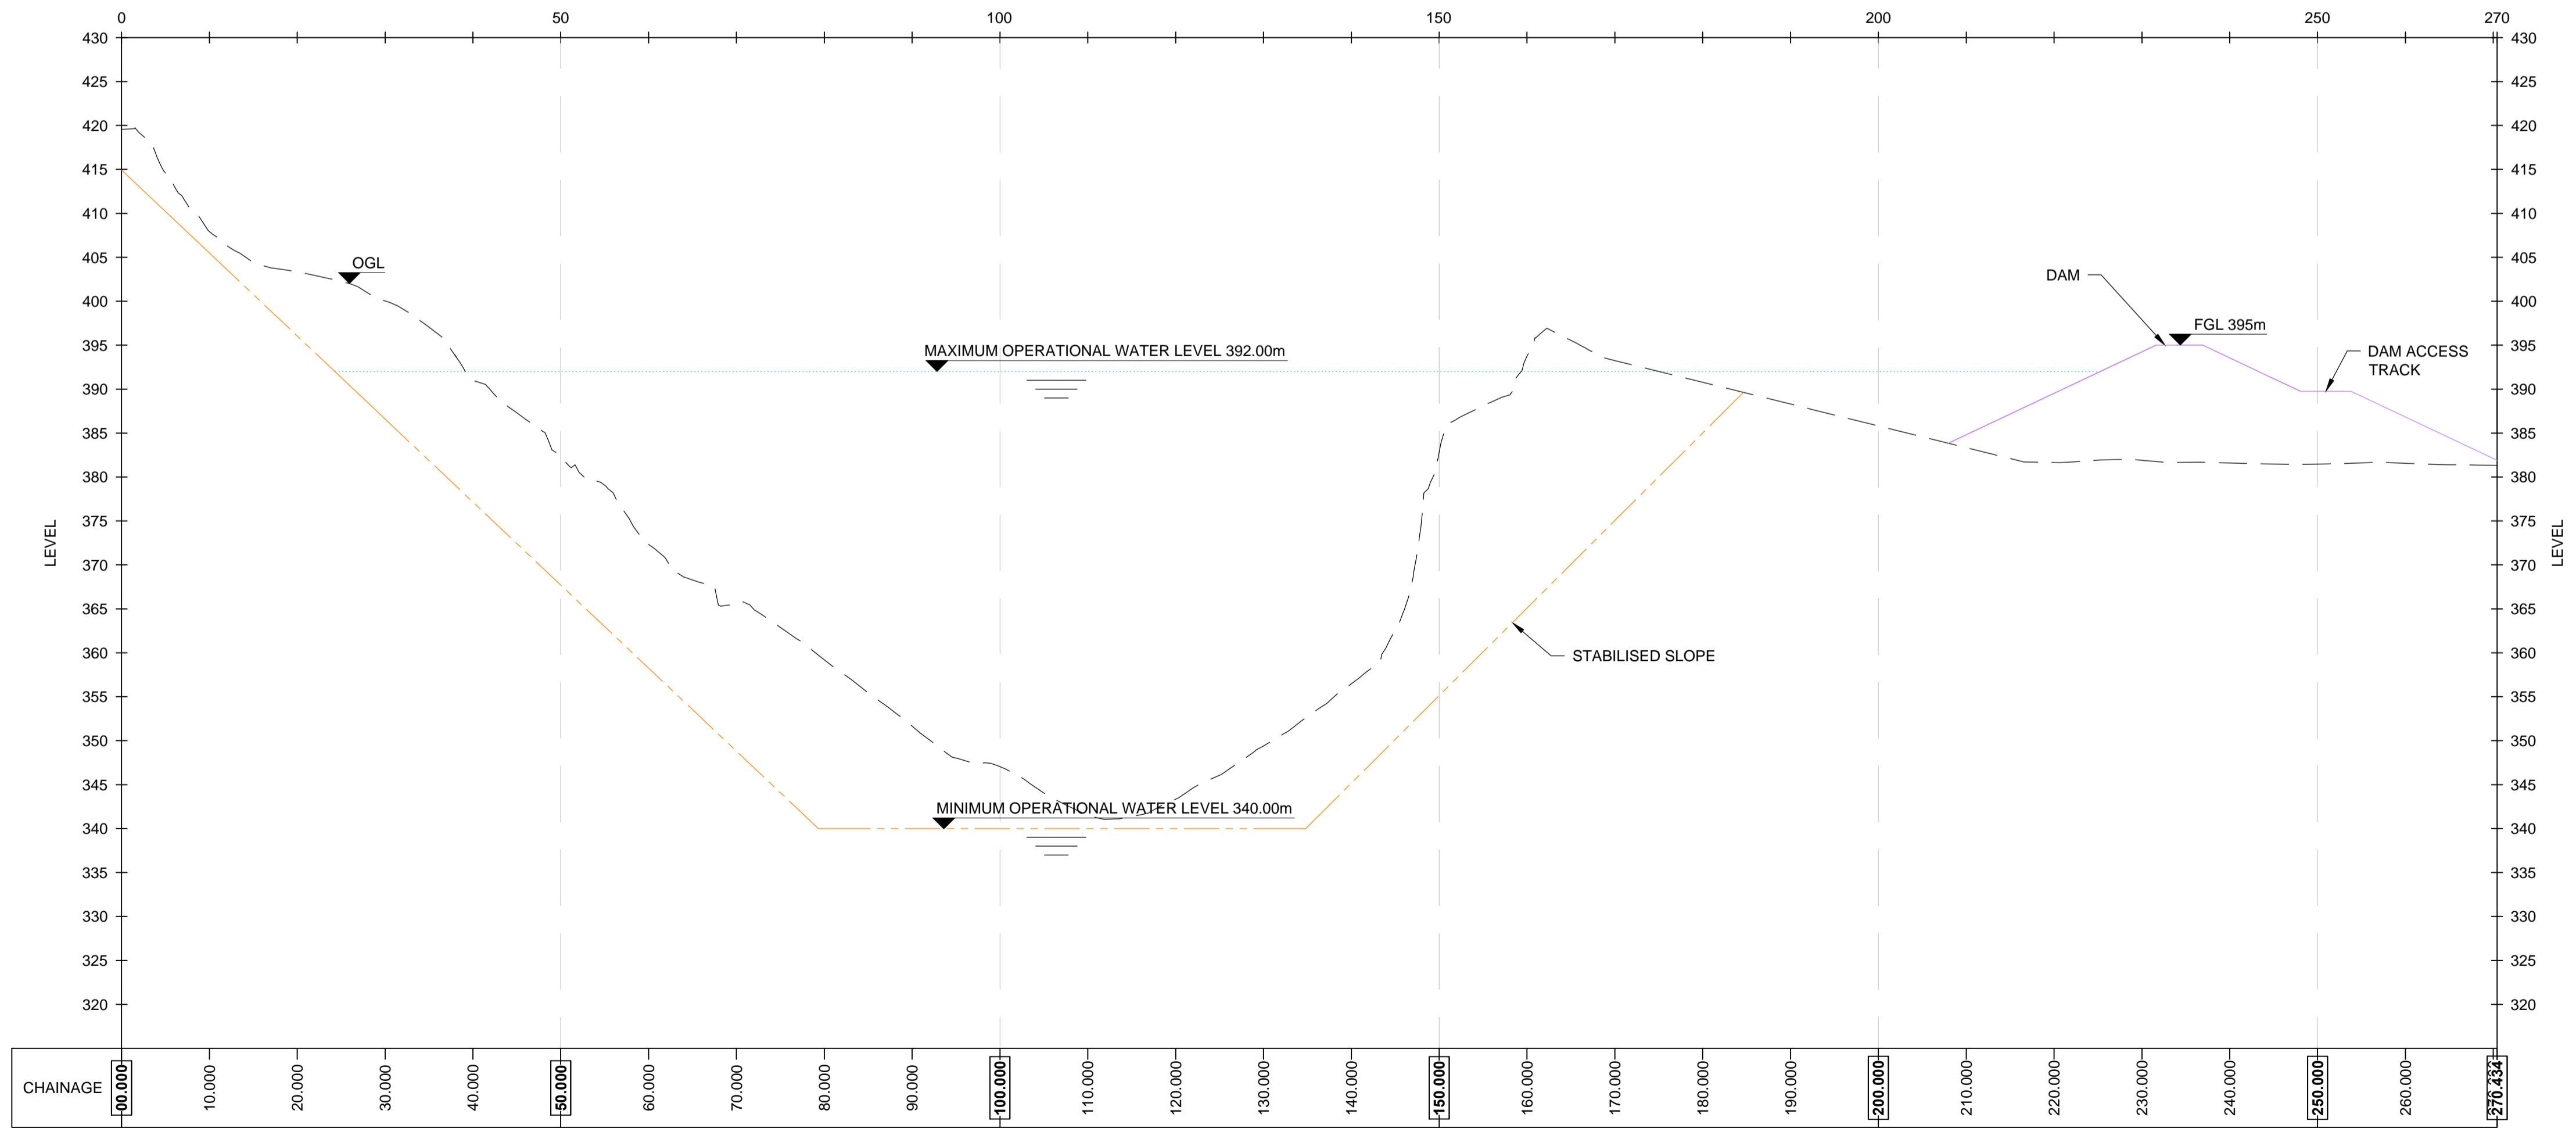

**B | Q1 RESERVOIR SECTION**  
1:500

**LEGEND**

- TWL TOP WATER LEVEL
- BWL BOTTOM WATER LEVEL
- OGL ORIGINAL GROUND LEVEL
- FGL FINISHED GROUND LEVEL

**NOTES**

1. ALL DIMENSIONS IN METERS UNLESS OTHERWISE NOTED. DO NOT SCALE.
2. ALL LEVELS IN METRES AND REDUCED TO ORDNANCE DATUM UNLESS OTHERWISE NOTED.