





## Glyn Rhonwy Pumped Storage Development Consent Order

### Indicative Elevations & Section of Excess Spoil Mound Near Q1

---



<b>PINS Reference</b>	EN010072	
<b>Document No.</b>	2.06.3	
<b>Regulation</b>	5(2)(o)	
<b>Author</b>	AECOM	
<b>Revision</b>	<b>Date</b>	<b>Description</b>
0	October 2015	Submission Version

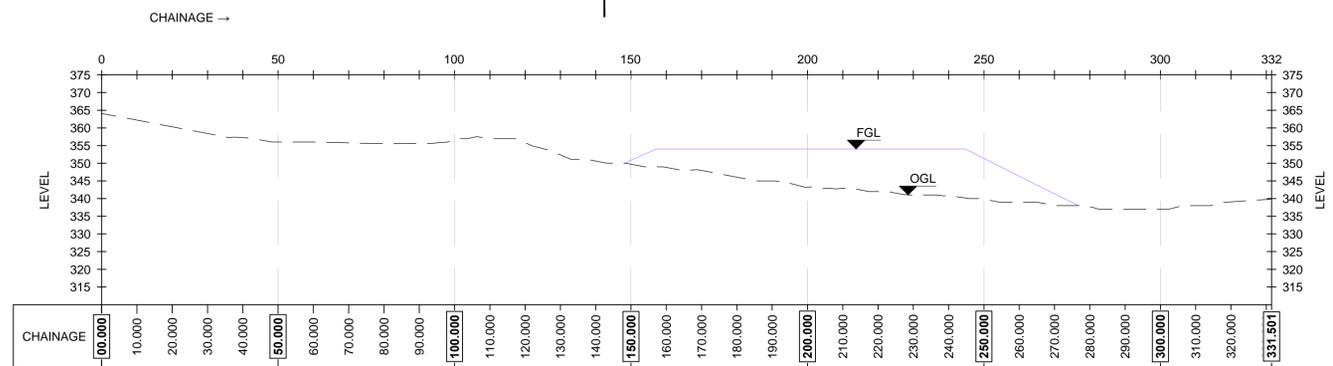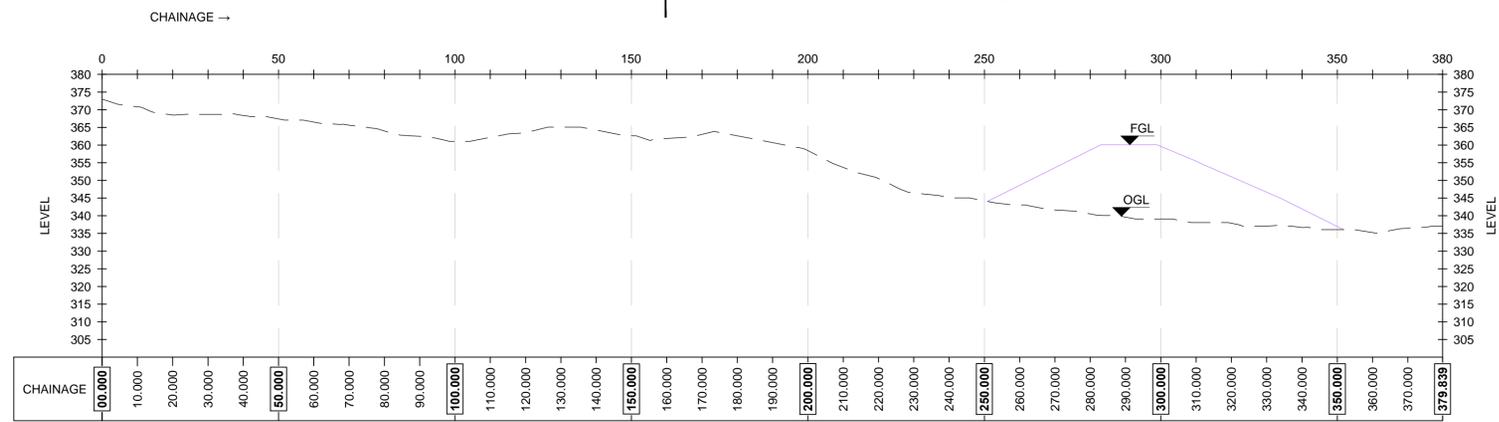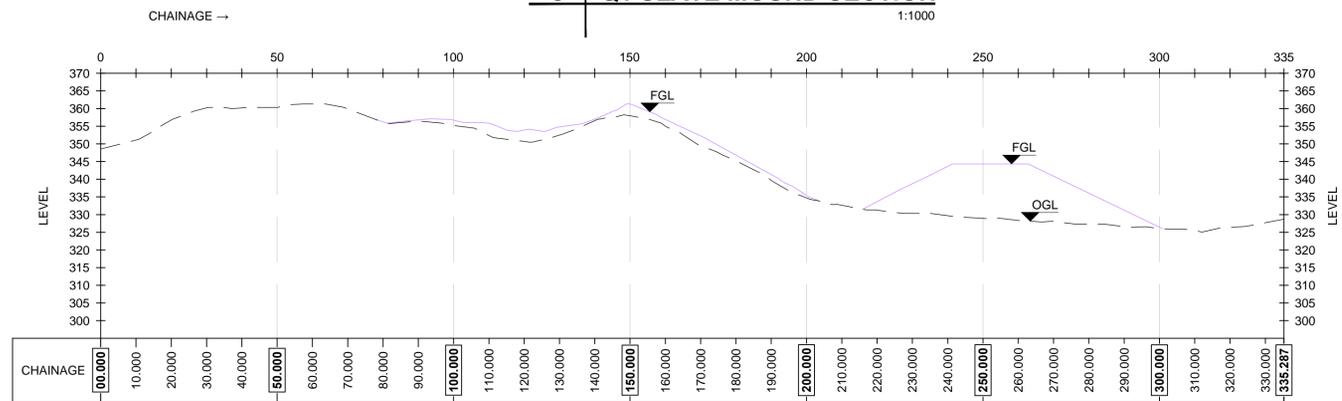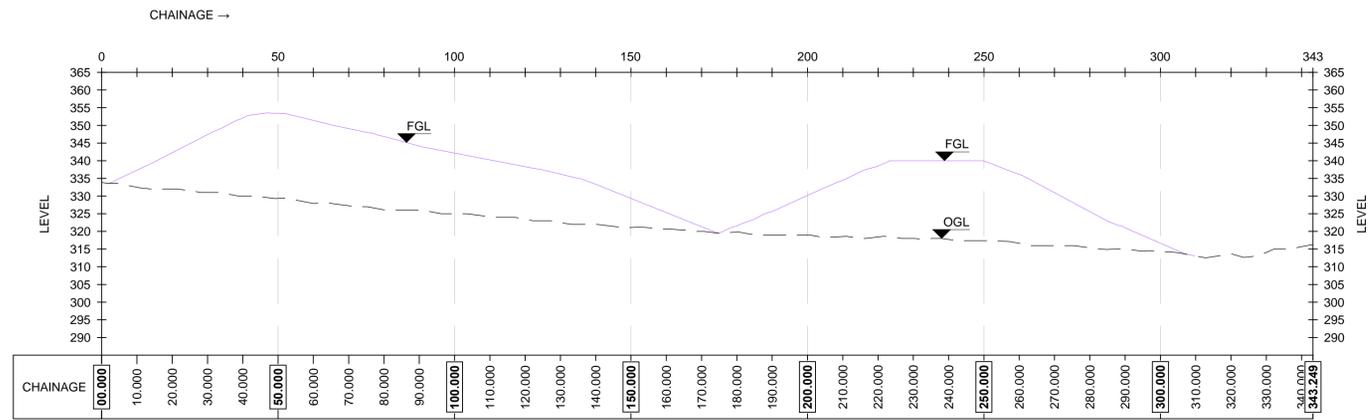

**LEGEND**

- OGL ORIGINAL GROUND LEVEL
- FGL FINISHED GROUND LEVEL

**NOTES**

1. ALL DIMENSIONS IN METERS UNLESS OTHERWISE NOTED. DO NOT SCALE.
2. ALL LEVELS IN METRES AND REDUCED TO ORDINANCE DATUM UNLESS OTHERWISE NOTED.
3. SEE FIGURE 3.6 FOR SECTION OVERVIEW

