


Glyn Rhonwy Pumped Storage Development Consent Order

Indicative Elevations & Section of Penstock Configuration




PINS Reference	EN010072	
Document No.	2.06.5	
Regulation	5(2)(o)	
Author	AECOM	
Revision	Date	Description
0	October 2015	Submission Version

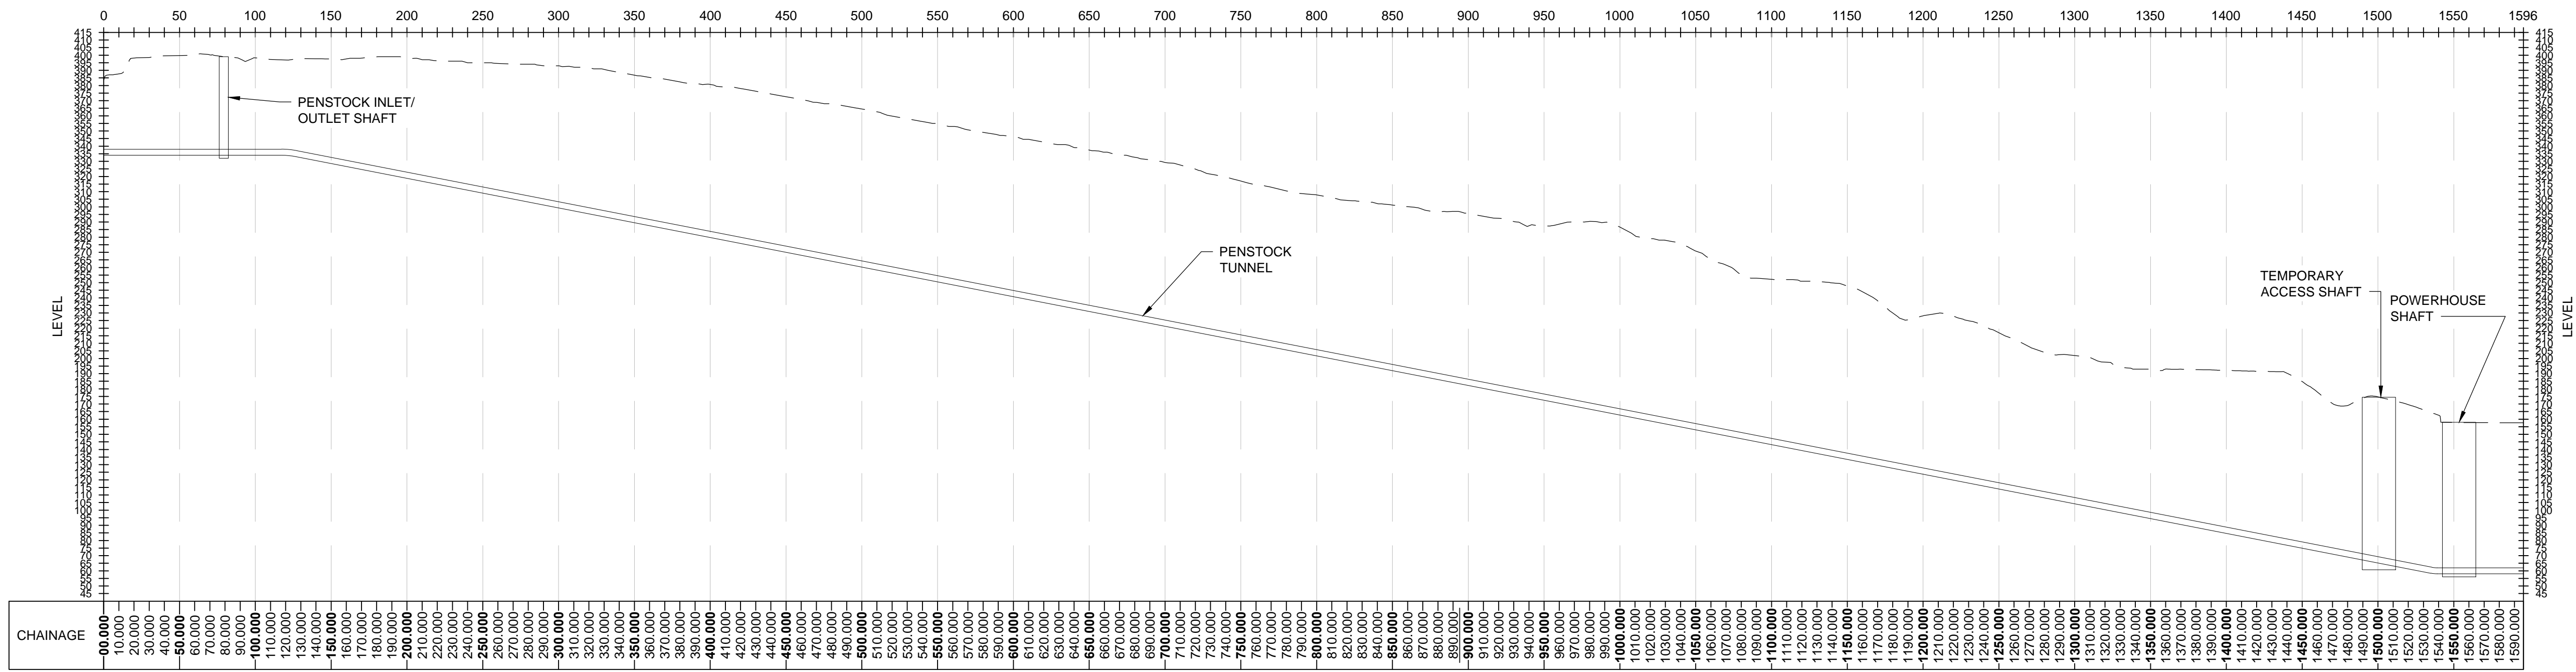

G | PENSTOCK TUNNEL SECTION

1:2500

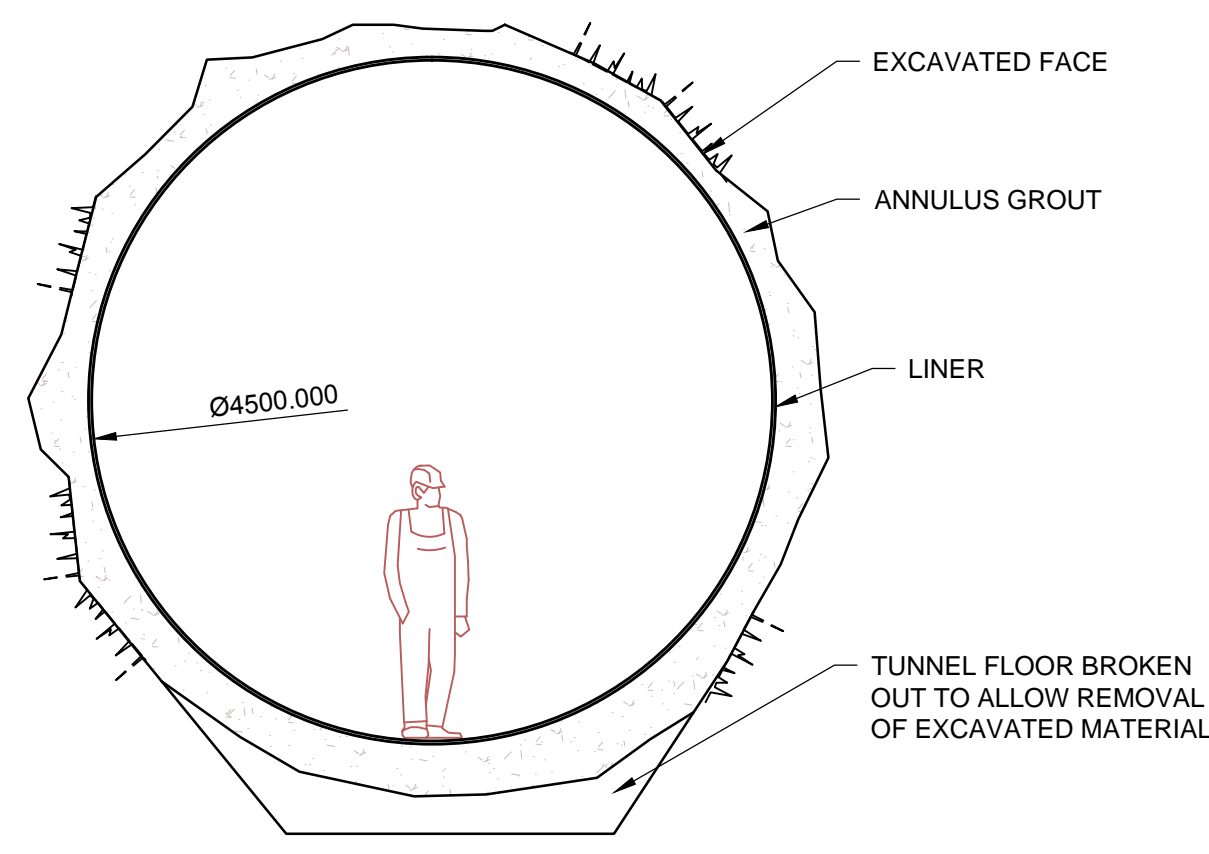

J | TYPICAL TUNNEL SECTION

1:50

NOTES

1. ALL DIMENSIONS IN METERS UNLESS OTHERWISE NOTED. DO NOT SCALE.
2. ALL LEVELS IN METRES AND REDUCED TO ORDINANCE DATUM UNLESS OTHERWISE NOTED.

