



Glyn Rhonwy Pumped Storage Development Consent Order

Indicative Elevations & Section of Trailrace Inlet / Outlet Configuration

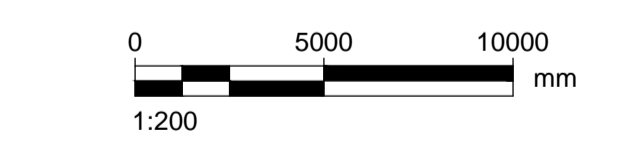

PINS Reference	EN010072	
Document No.	2.06.8	
Regulation	5(2)(o)	
Author	AECOM	
Revision	Date	Description
0	October 2015	Submission Version

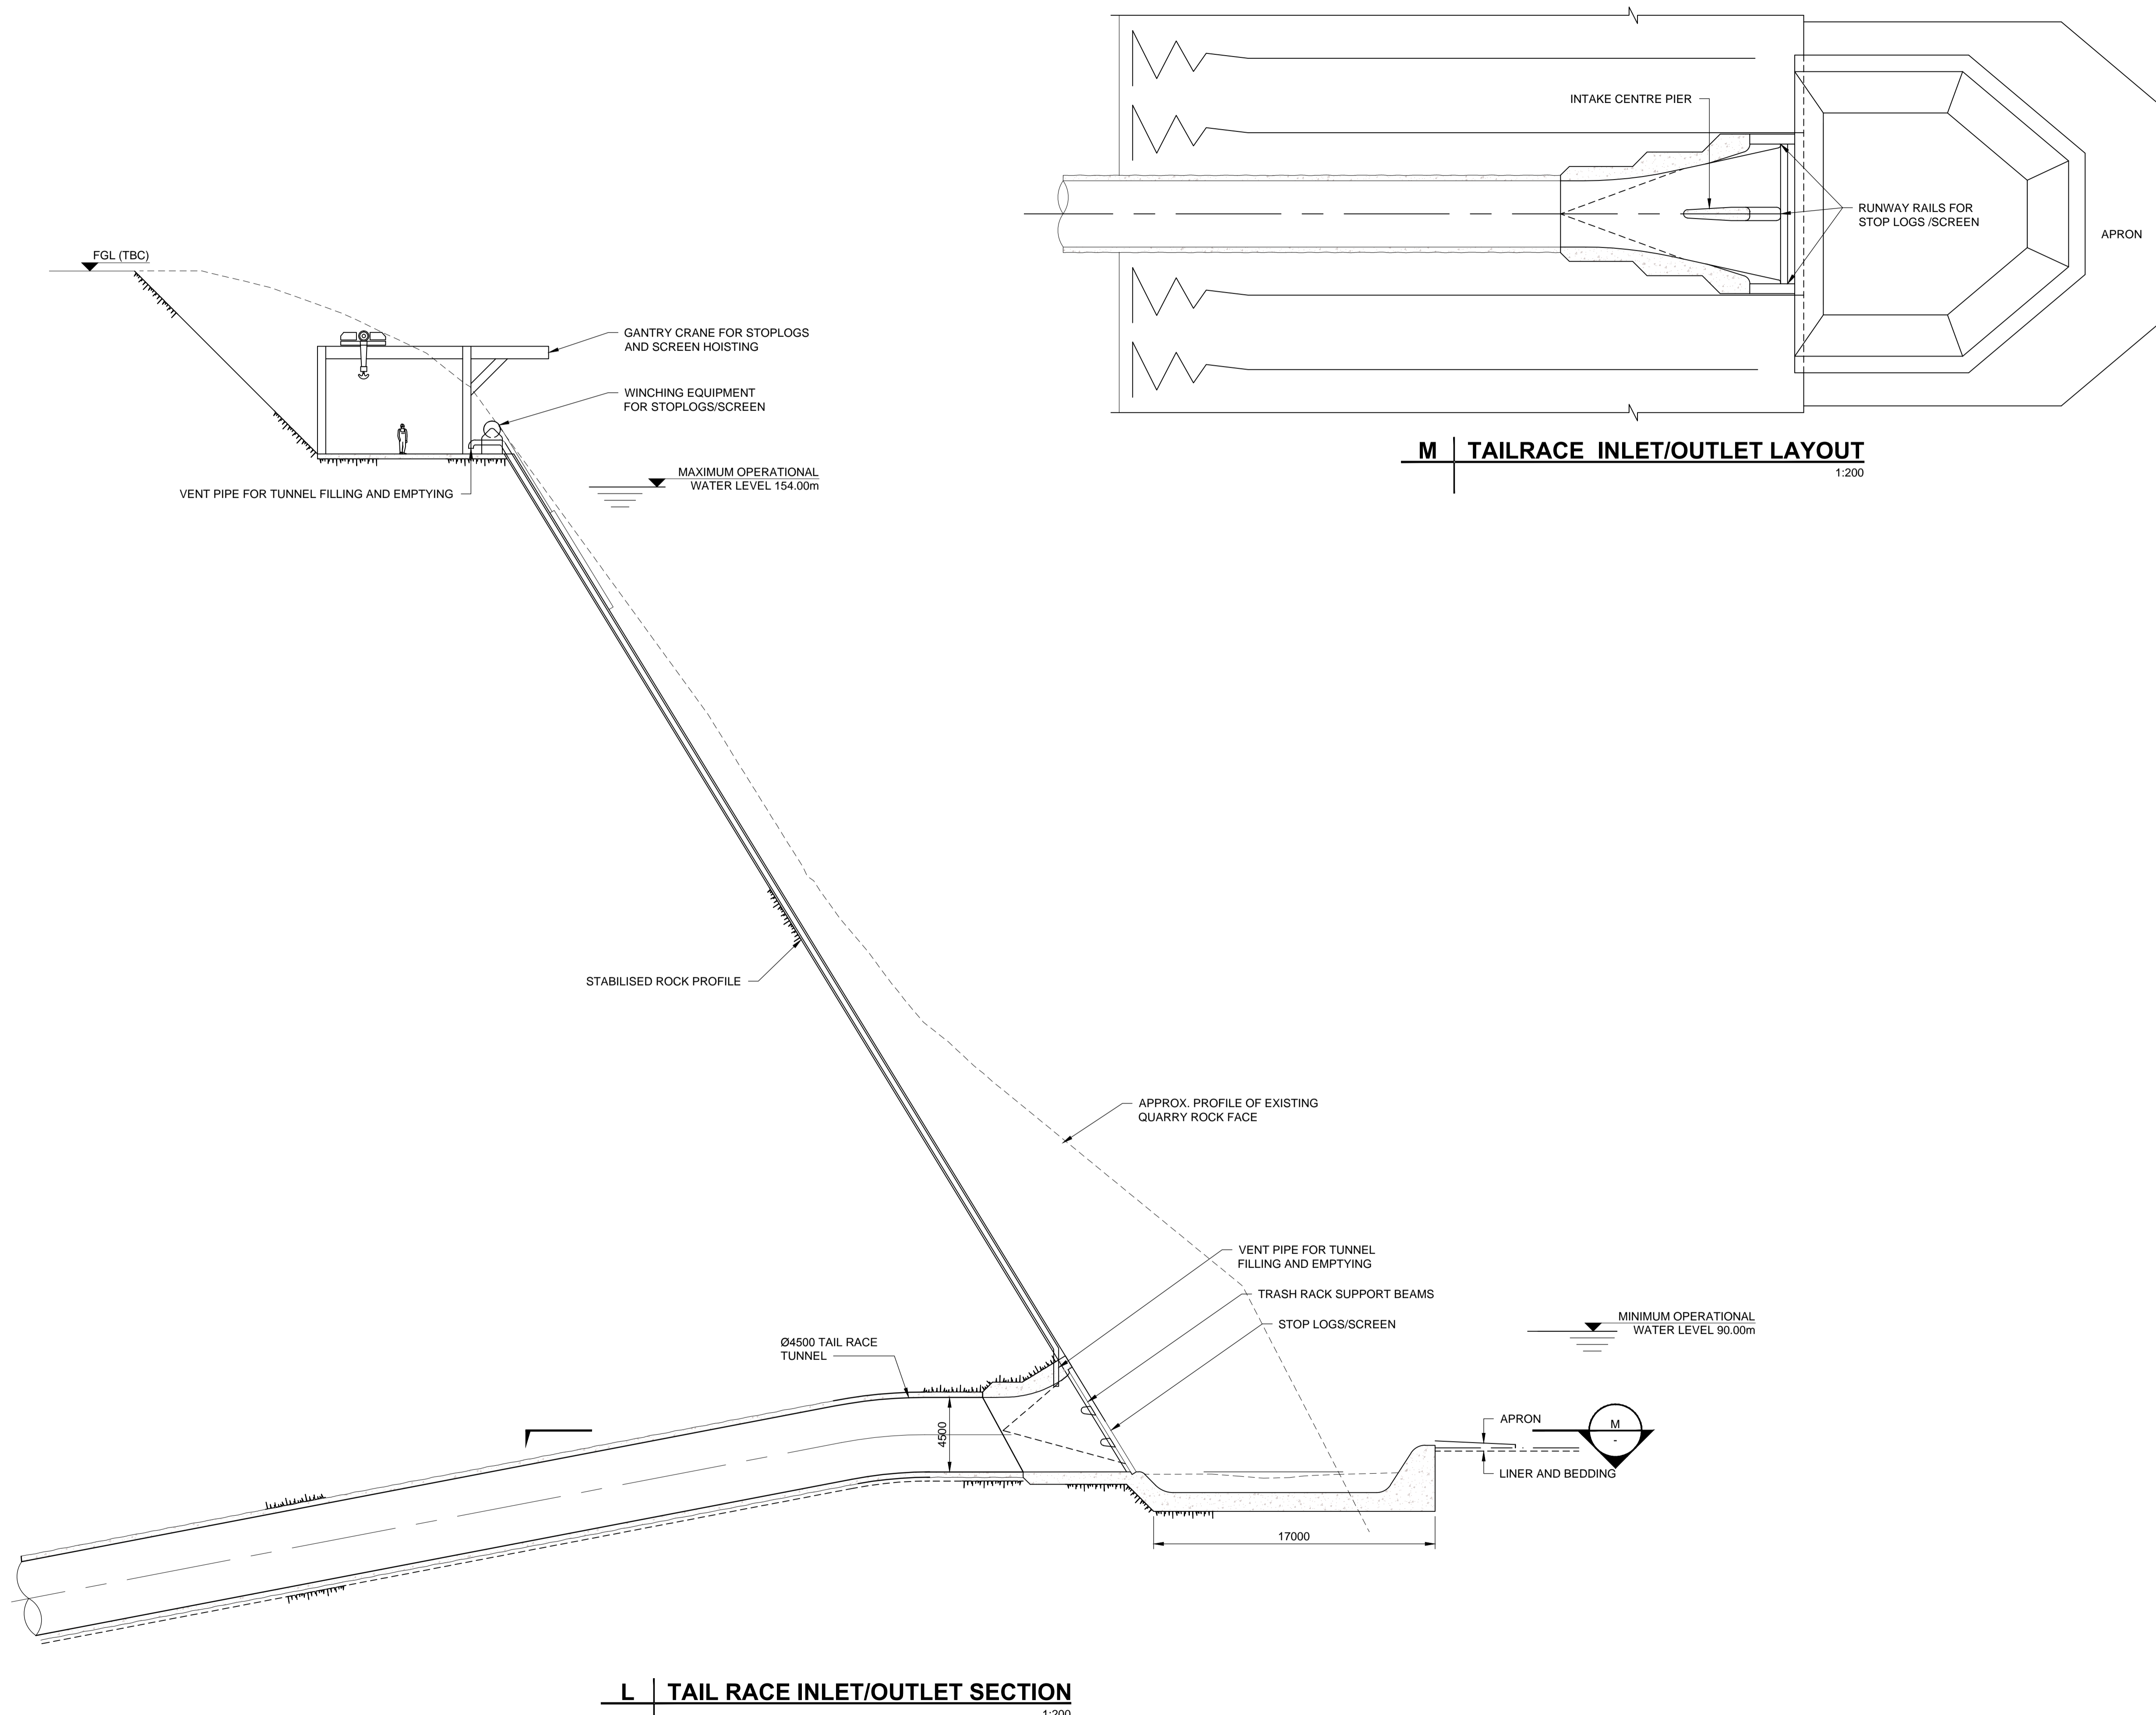

NOTES

1. ALL DIMENSIONS IN METERS UNLESS OTHERWISE NOTED. DO NOT SCALE.
2. ALL LEVELS IN METRES AND REDUCED TO ORDNANCE DATUM UNLESS OTHERWISE NOTED.
3. THIS DRAWING TO BE READ IN CONJUNCTION WITH DRAWING NUMBERS ZN04-C-4001 AND ALL REFERENCED DETAIL DRAWINGS.