


Glyn Rhonwy Pumped Storage Development Consent Order

Crown Land Plan – Sheet 2




PINS Reference	EN010072	
Document No.	2.10.2	
Regulation	-	
Author	AECOM	
Revision	Date	Description
0	October 2015	Submission Version

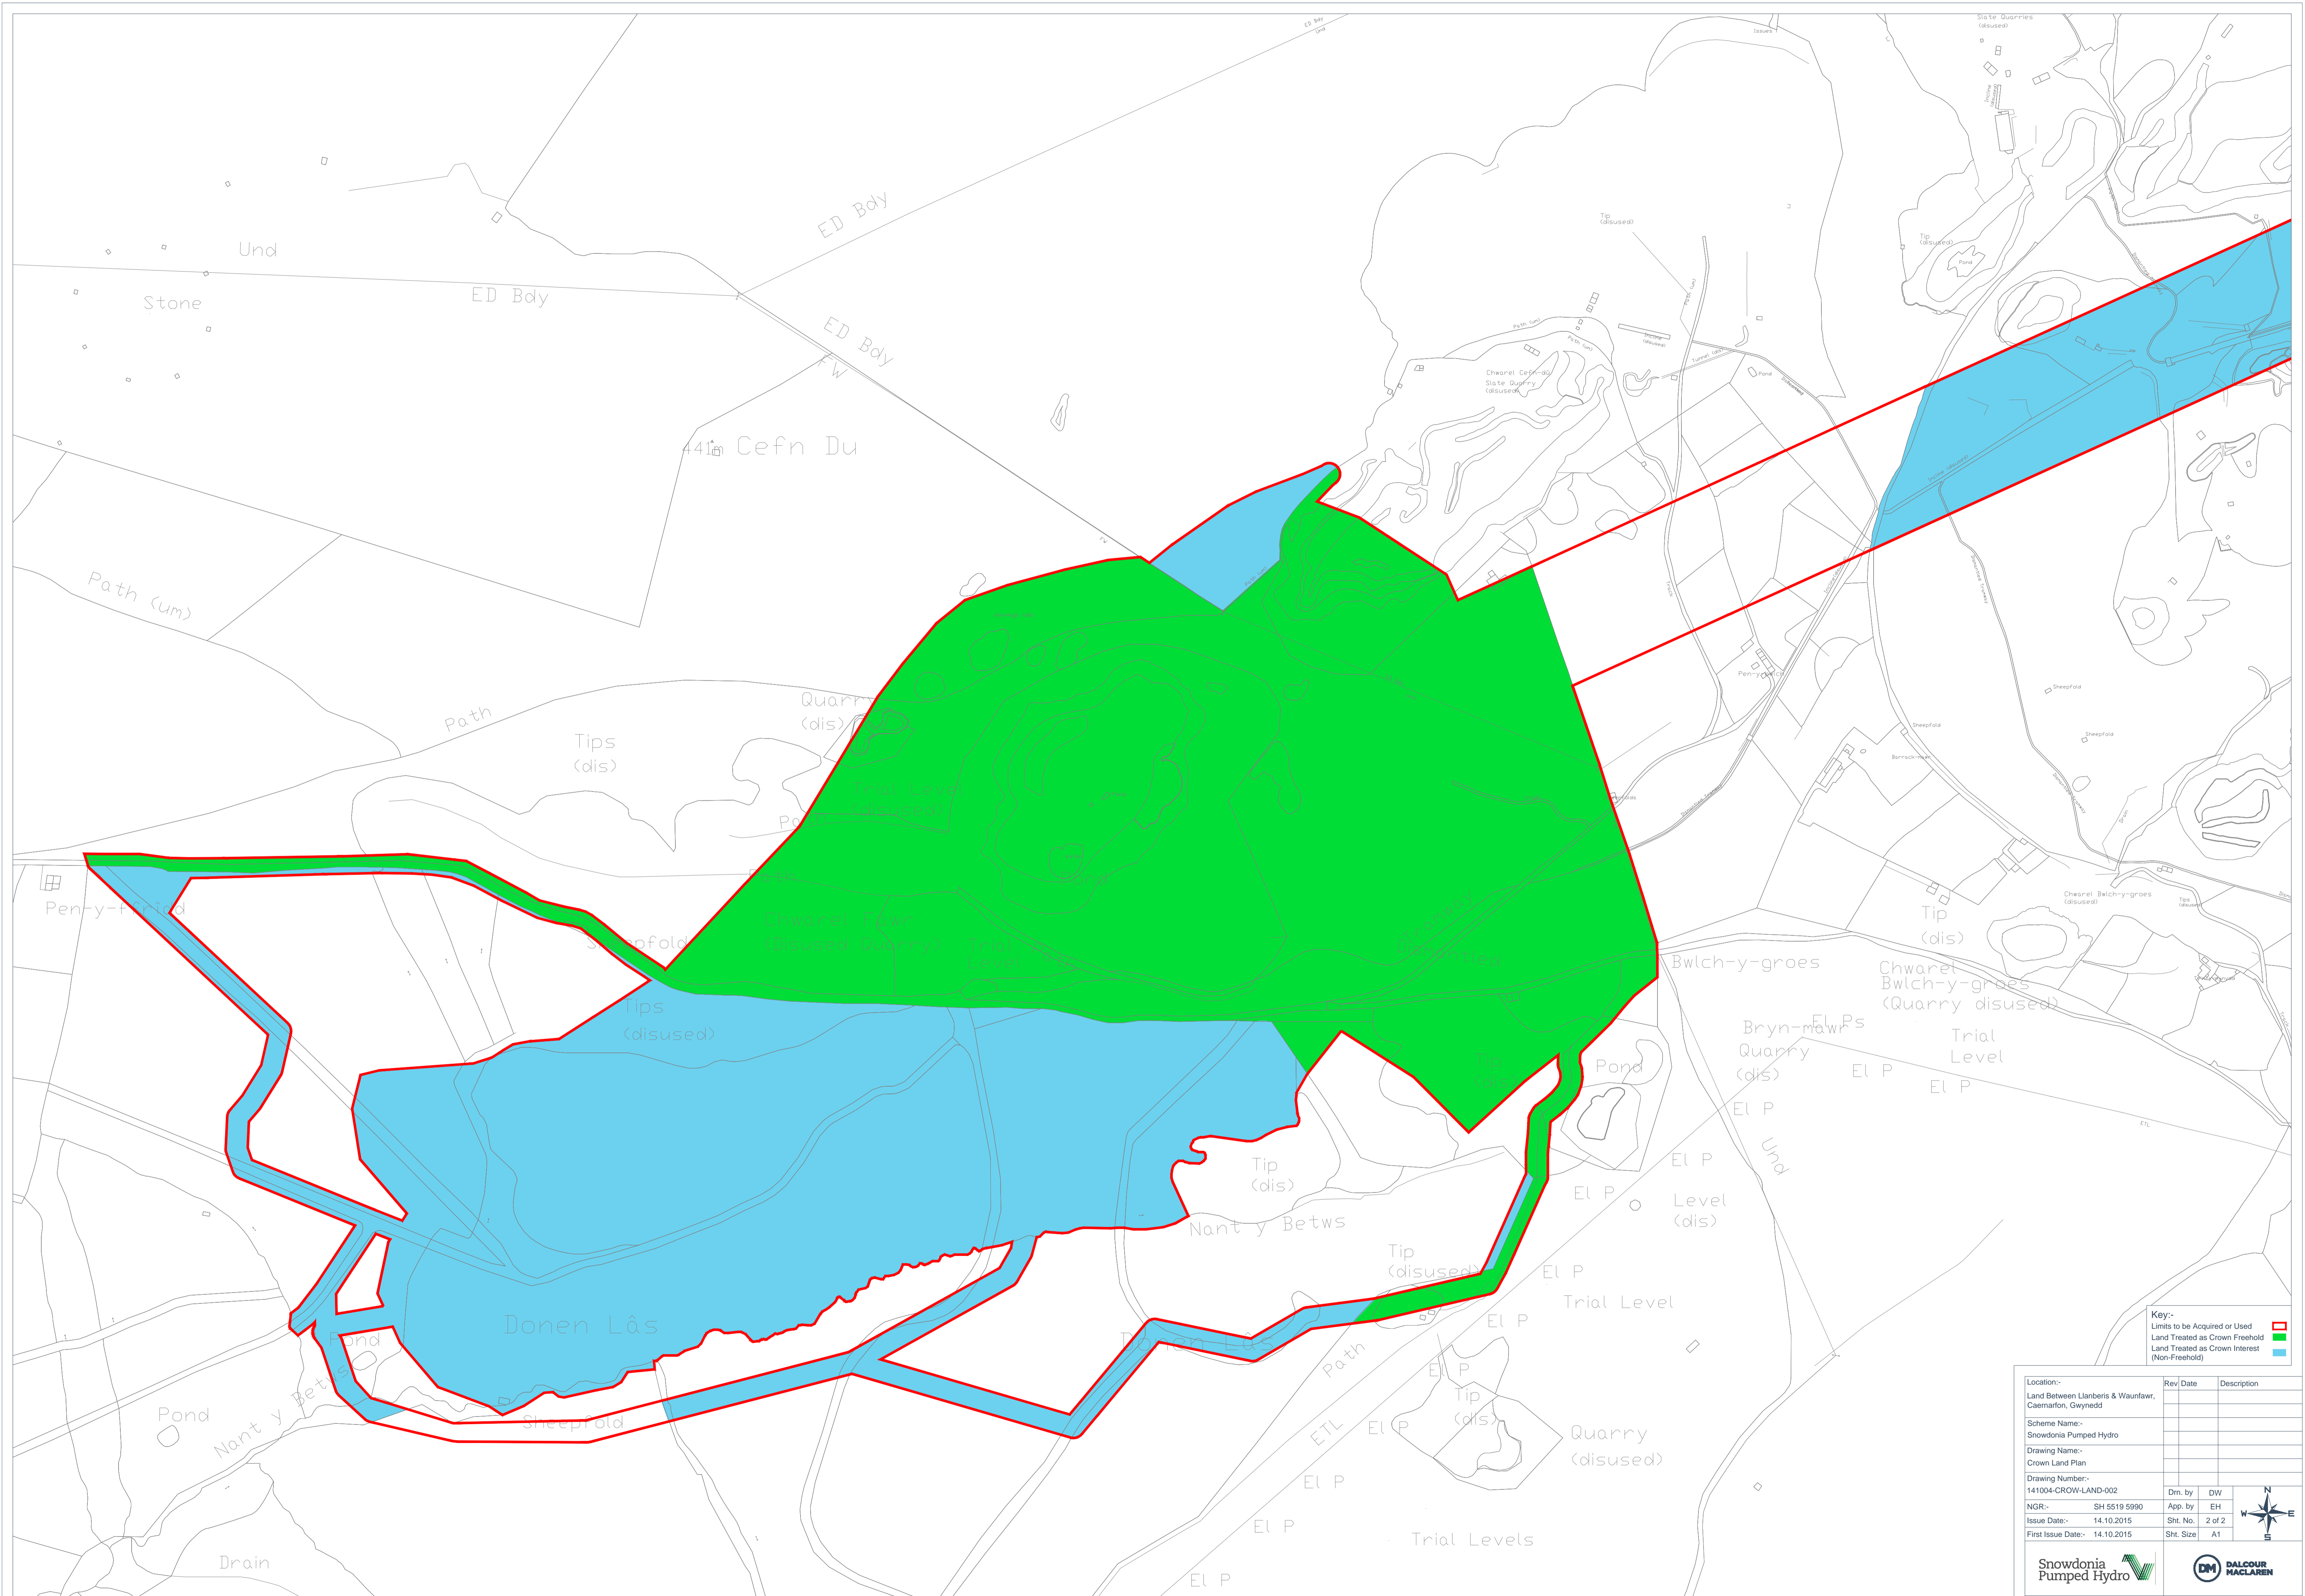

Key:-
 Limits to be Acquired or Used [Red outline]
 Land Treated as Crown Freehold [Green fill]
 Land Treated as Crown Interest (Non-Freehold) [Blue fill]

Location:-	Rev	Date	Description
Land Between Llanberis & Waunfawr, Caernarfon, Gwynedd			
Scheme Name:-			
Snowdonia Pumped Hydro			
Drawing Name:-			
Crown Land Plan			
Drawing Number:-			
141004-CROW-LAND-002	Dm. by	DW	
NGR:-	SH 5519 5990	App. by	EH
Issue Date:-	14.10.2015	Sht. No.	2 of 2
First Issue Date:-	14.10.2015	Sht. Size	A1

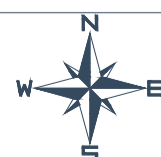

This information contained in this document is confidential and protected by copyright. The use, copying or disclosure to a third party, other wholly or in part, without the express permission of, and the express approval of, Snowdonia Pumped Hydro Ltd constitutes an infringement of copyright. Snowdonia Pumped Hydro Ltd reserves the right to amend or withdraw this information without notice. This information is provided for your information only. THE ORDNANCE SURVEY MAP WITH THE SANCTION OF THE CONTROLLER OF HIS MAJESTY'S STATIONERY OFFICE. CROWN COPYRIGHT RESERVE.