


A | Q1 DAM SECTION
1:500

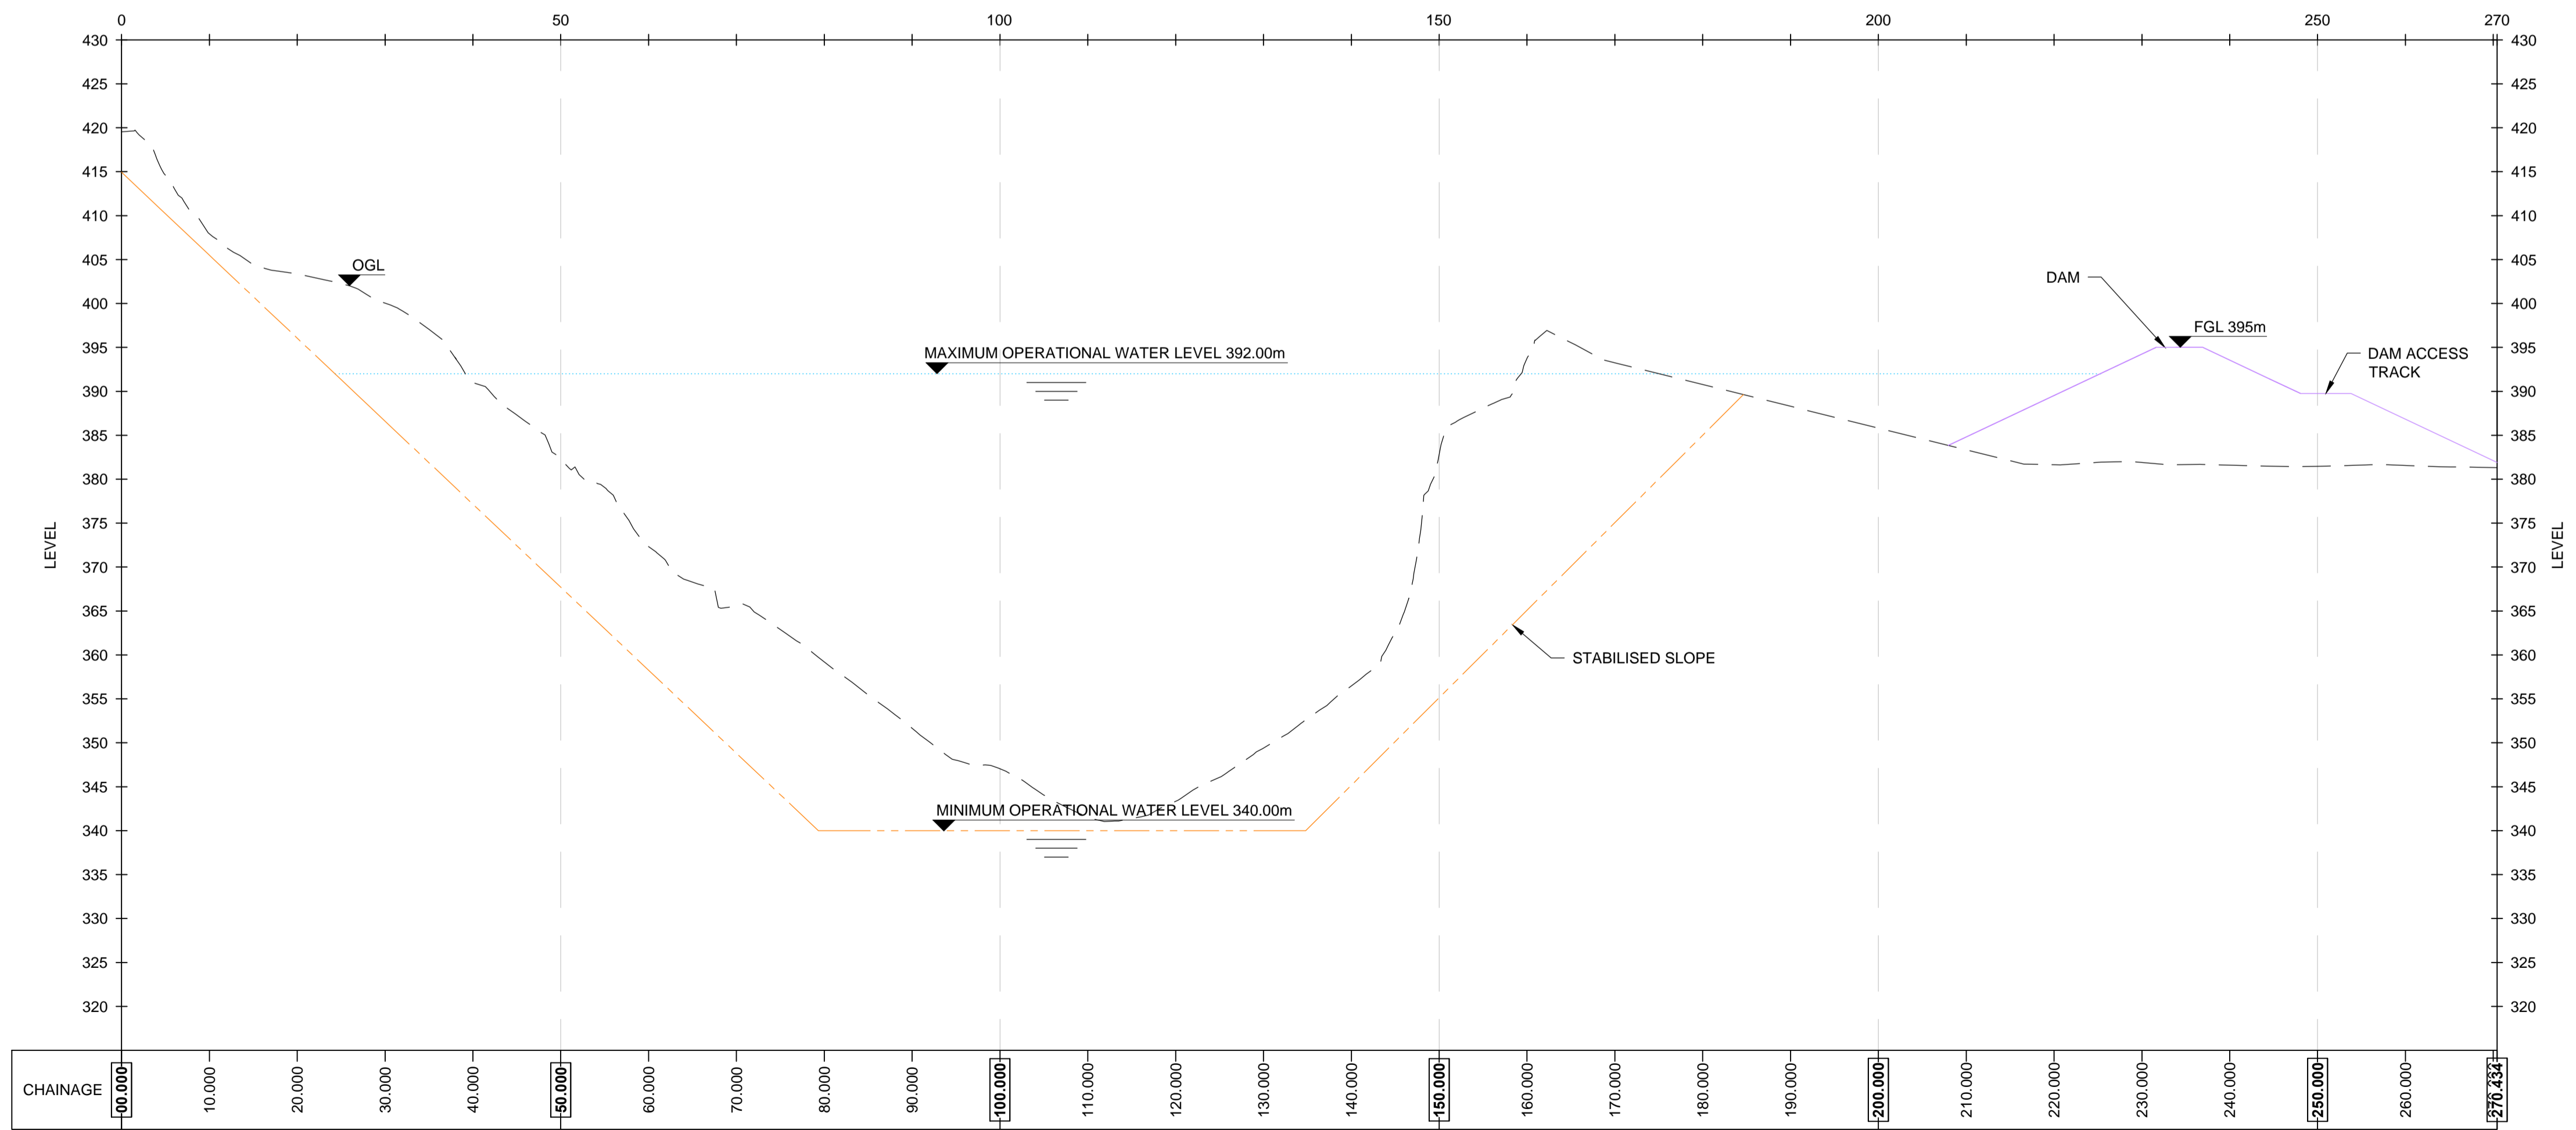

B | Q1 RESERVOIR SECTION
1:500

LEGEND

- TWL TOP WATER LEVEL
- OGL ORIGINAL GROUND LEVEL
- FGL FINISHED GROUND LEVEL

NOTES

1. ALL DIMENSIONS IN METERS UNLESS OTHERWISE NOTED. DO NOT SCALE.
2. ALL LEVELS IN METRES AND REDUCED TO ORDNANCE DATUM UNLESS OTHERWISE NOTED.