


NOTES

KEY:

- EXTENT OF VEHICLE BODY OVERHANG
- EXTENT OF LOAD OVERHANG
- AREA OVER RUN BY VEHICLE AXLES

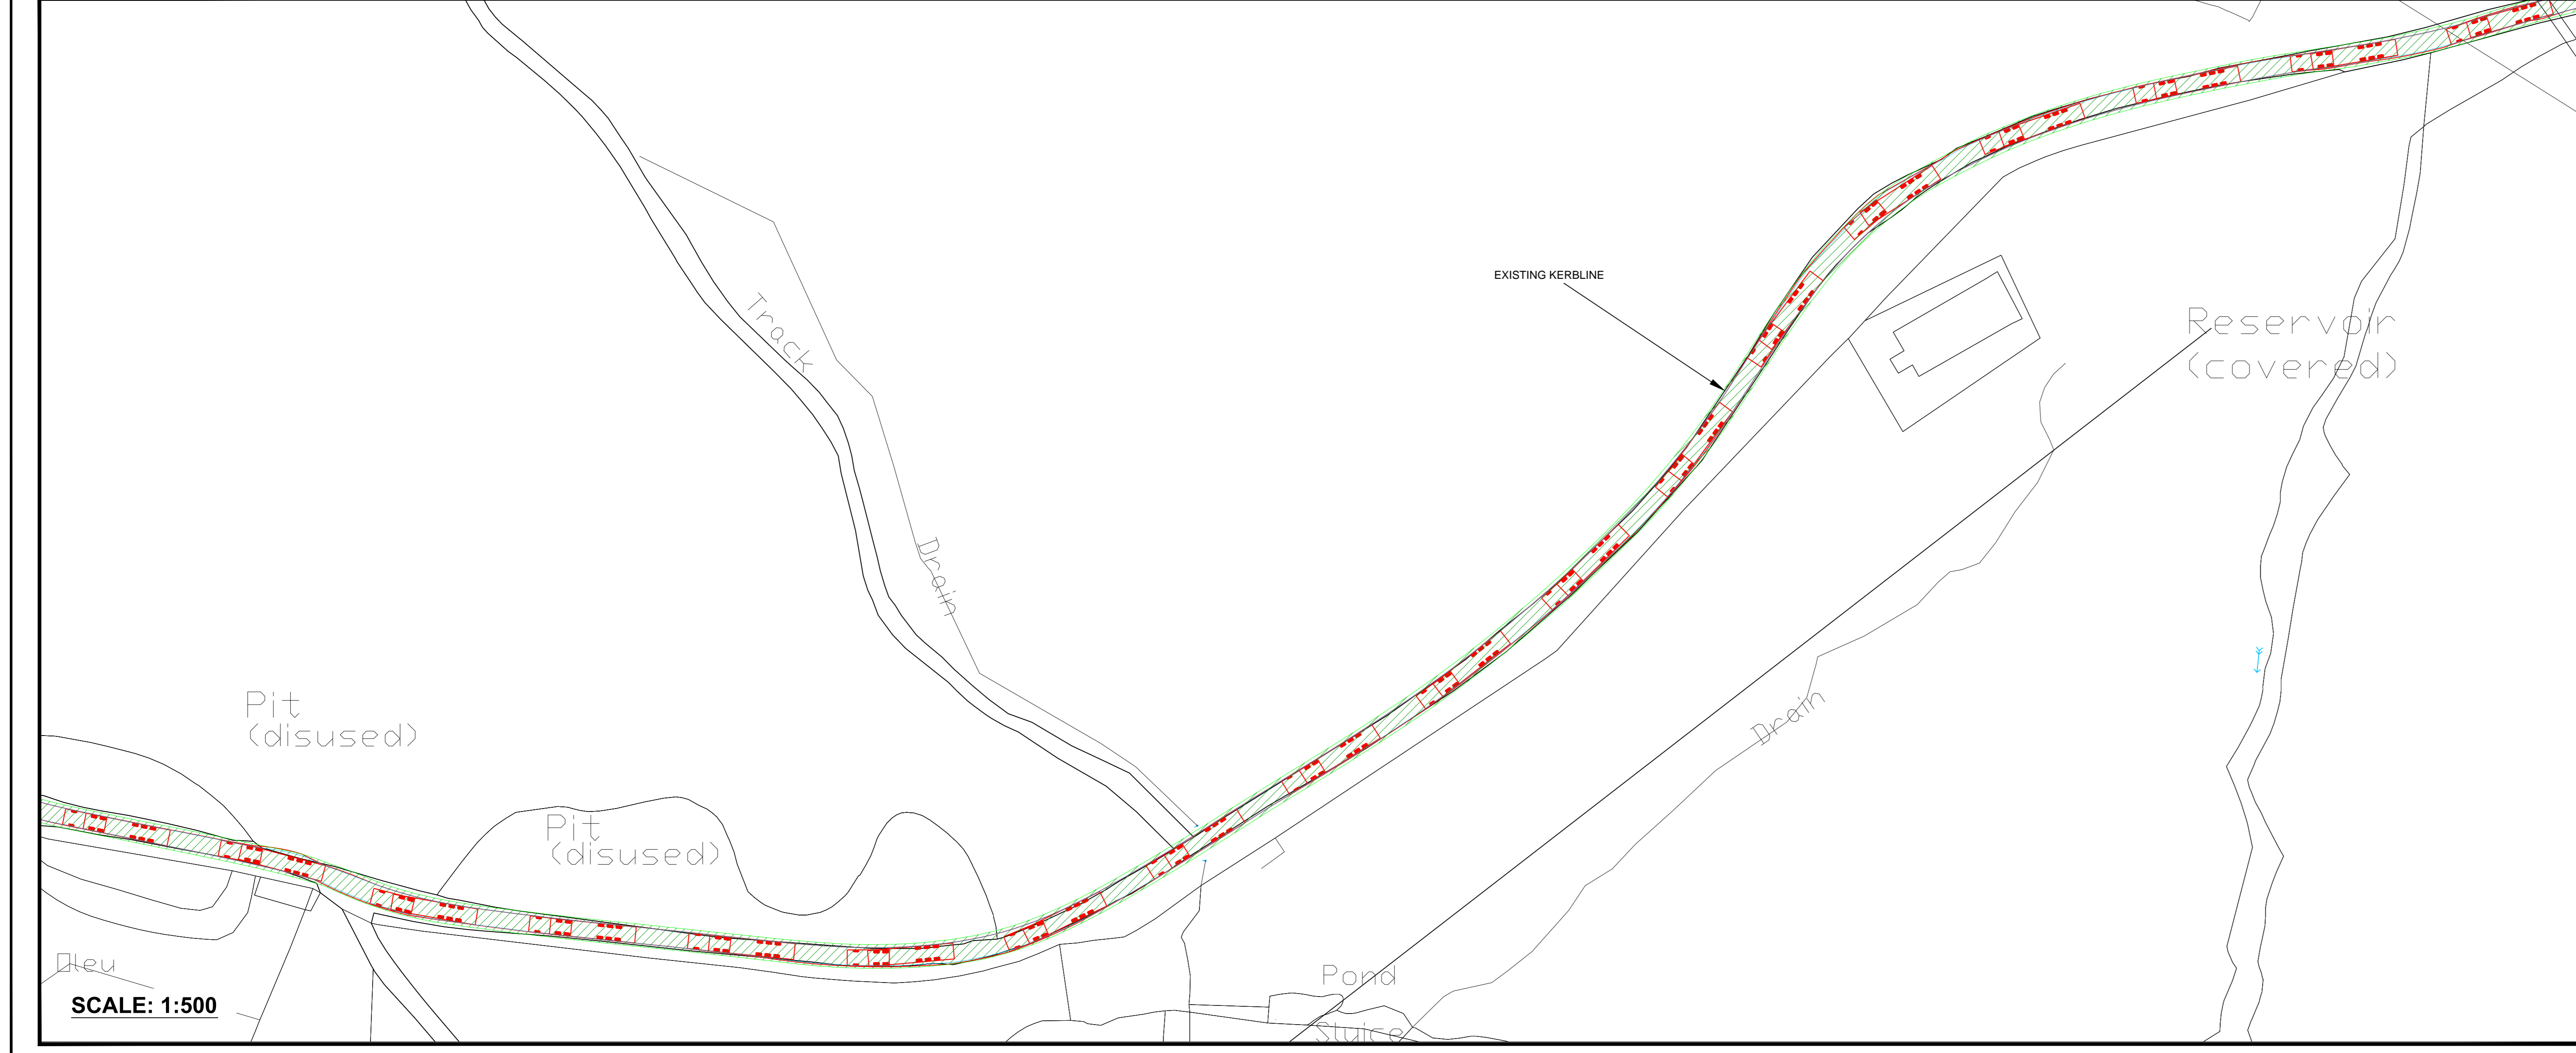

No.	Date	Drawn	Checked	Appr'd



Client: **GLYN RHONWY**

Title: **LOW LOADER WITH CAT DOZER SWEEP PATH ANALYSIS**

Design: AM	EAD: AM
Check: SBM	Appr'd: SOC
Date: 20/01/2015	Scale: AS SHOWN



5th Floor, 2 City Walk, Leeds, LS11 5AR
 Tel: +44 (0) 113 291 6800
 Fax: +44 (0) 113 291 6800
 www.aecom.com