



LOW LOADER WITH JCB JS360 SWEEP PATH

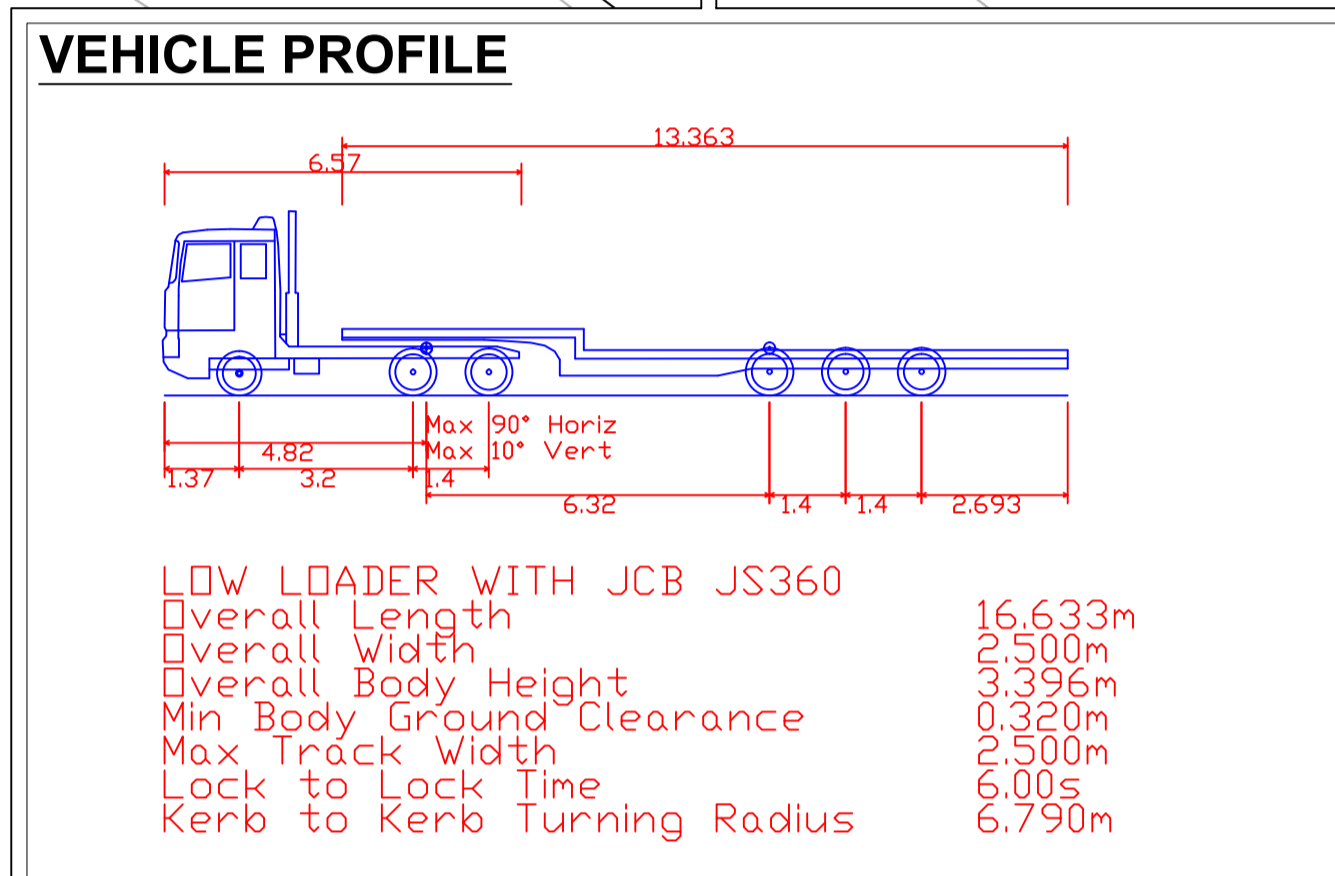


SCALE: NTS


LOW LOADER WITH JCB JS360 SWEEP PATH

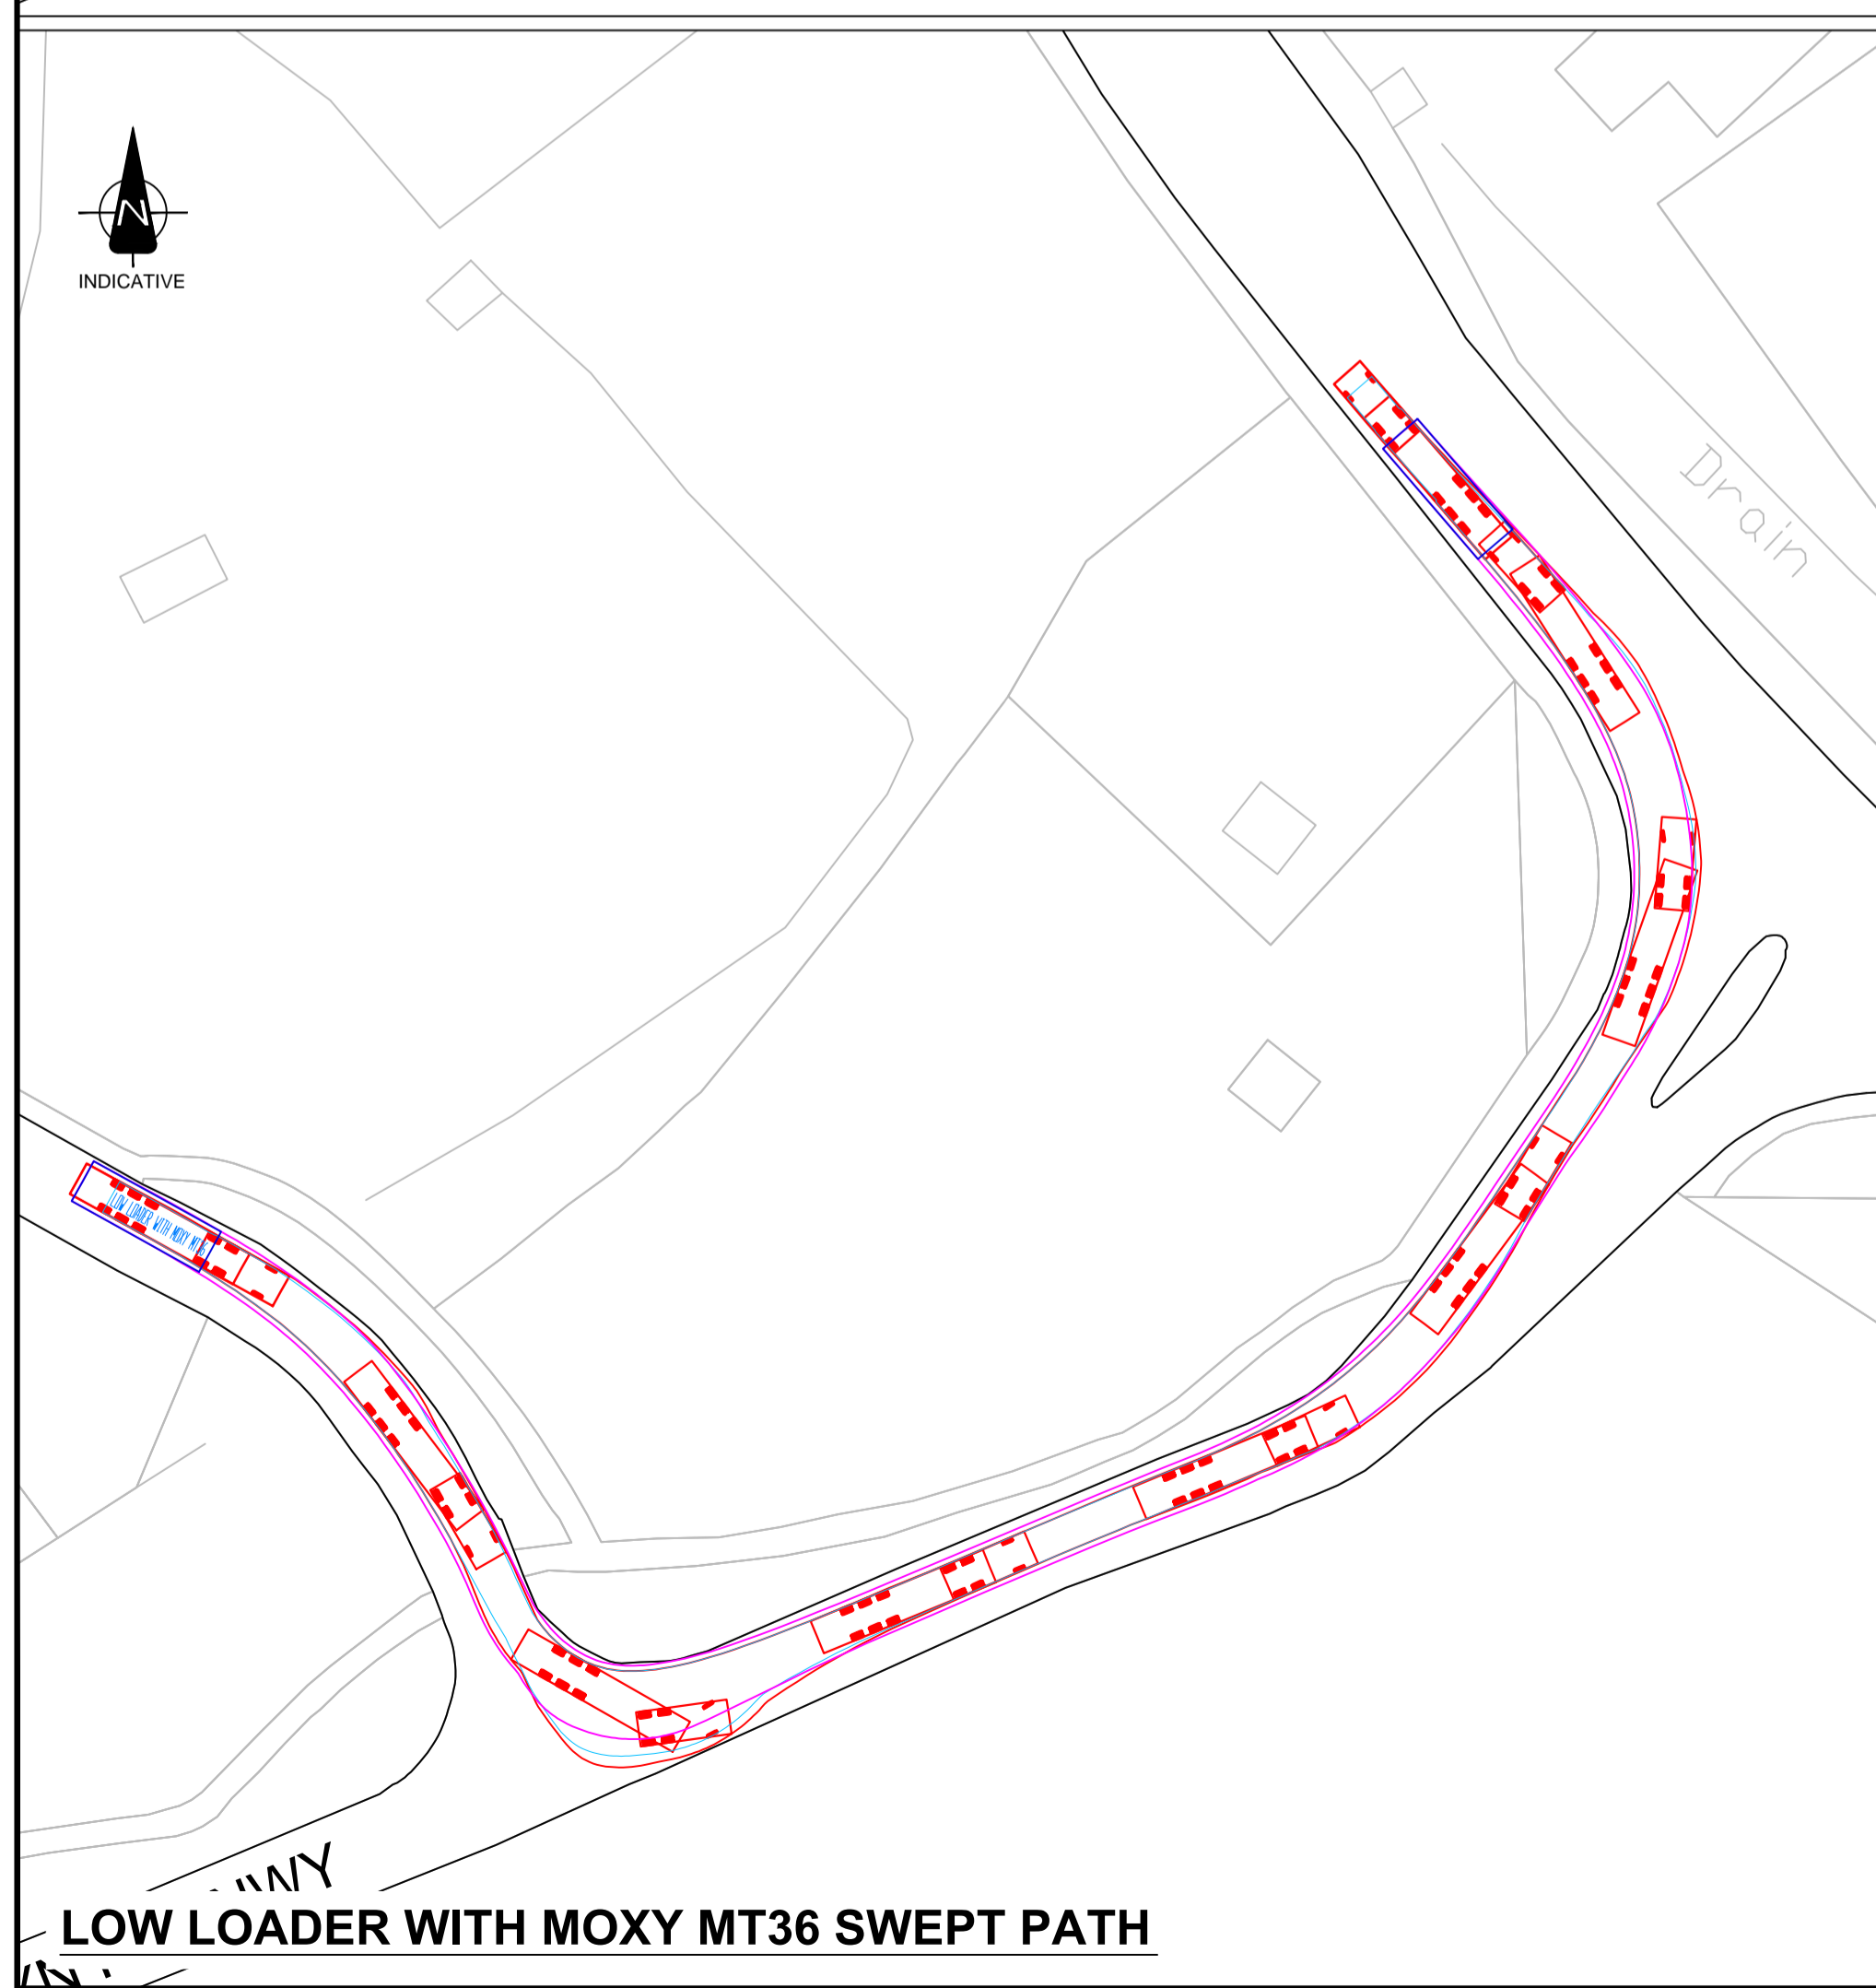

LOW LOADER WITH MOXY MT36 SWEEP PATH

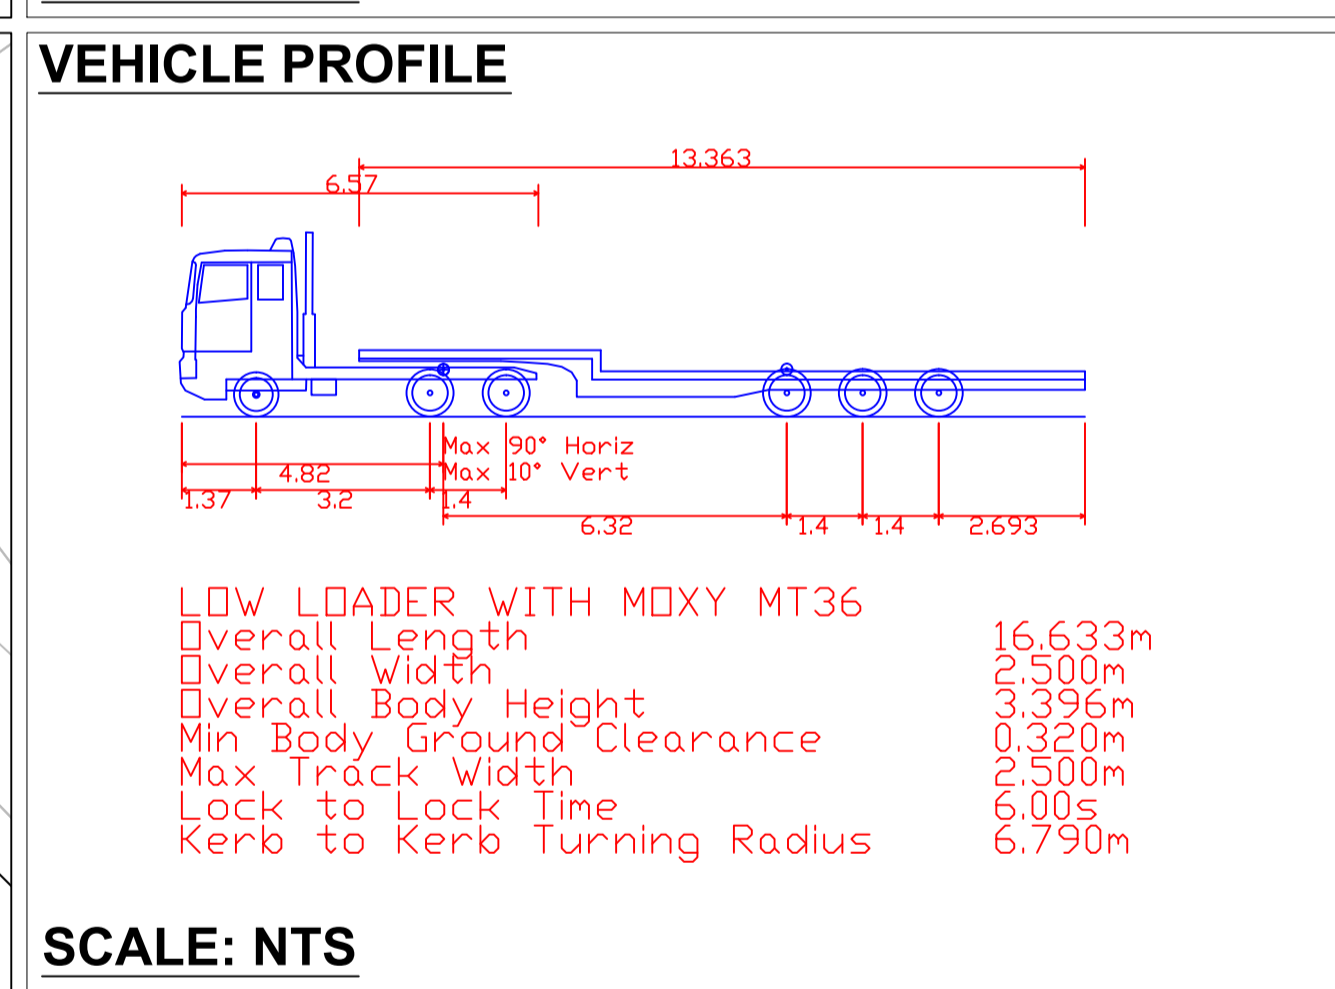

SCALE: NTS

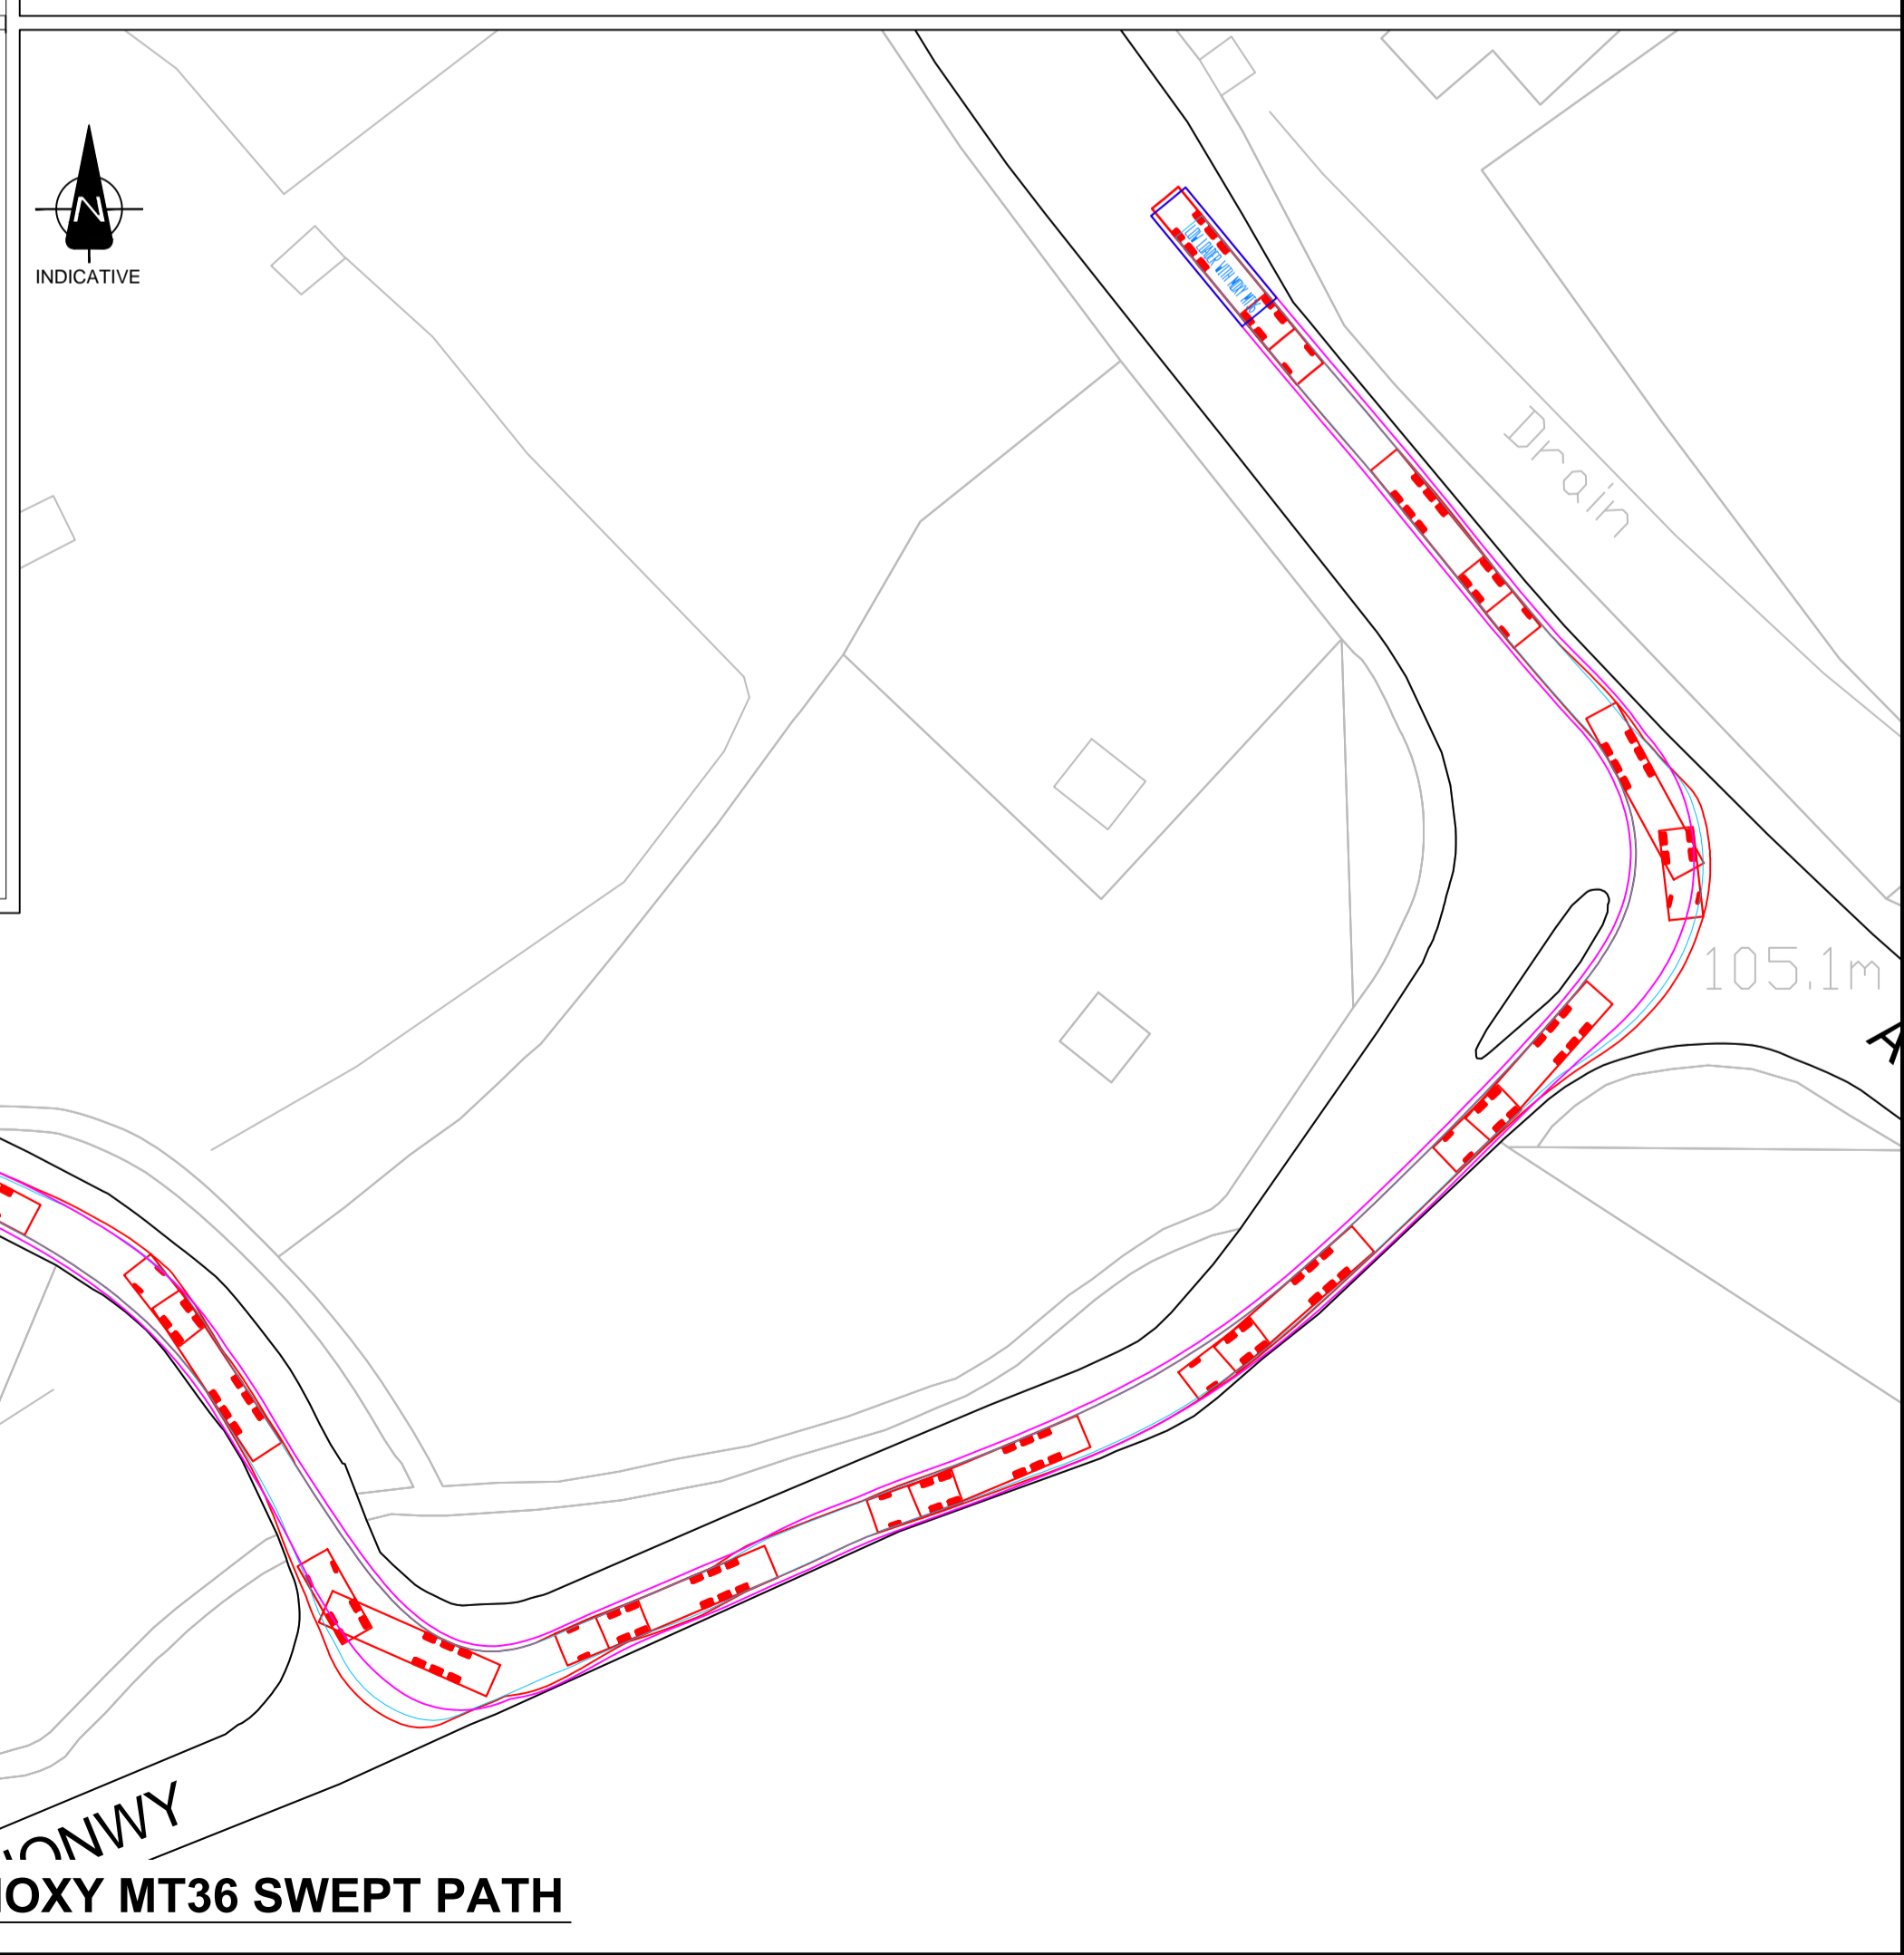

LOW LOADER WITH MOXY MT36 SWEEP PATH

NOTES

KEY:

- EXTENT OF VEHICLE BODY OVERHANG
- EXTENT OF LOAD OVERHANG
- AREA OVER RUN BY VEHICLE AXLES

Rev	Date	Detail	Made	Chk'd	App'd

Client: **Snowdonia Pumped Hydro**

Project: **GLYN RHONWY**

Title: **SWEPT PATH ANALYSIS AT GLYN RHONWY / A4086 JUNCTION**

Design: KM CAD: KM
 Chk'd: App'd:
 Date: 26/01/2015 Scale: 1:500

AECOM

5th Floor, 2 City Walk
 LEEDS, LS11 9AR
 Tel: +44 (0) 113 381 6800
 Fax: +44 (0) 113 381 6899
 www.aecom.com

No. **FIGURE 11.6** Rev: --
 A1